

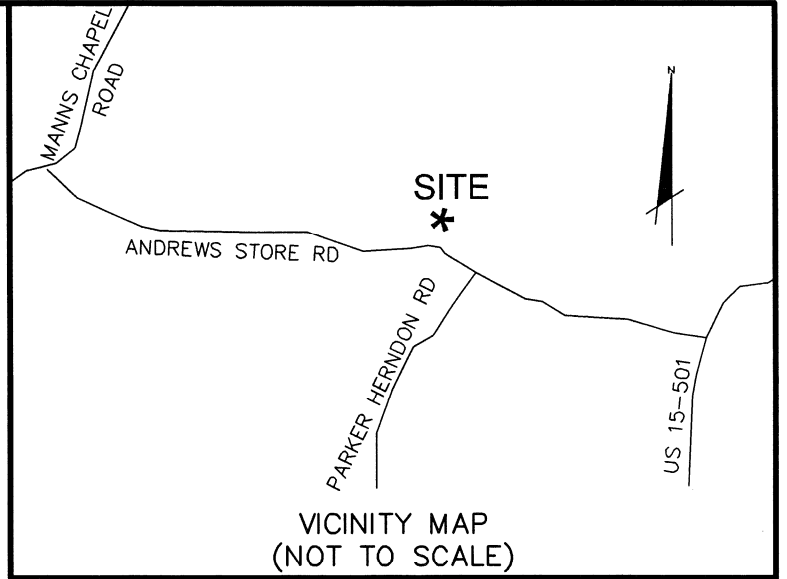
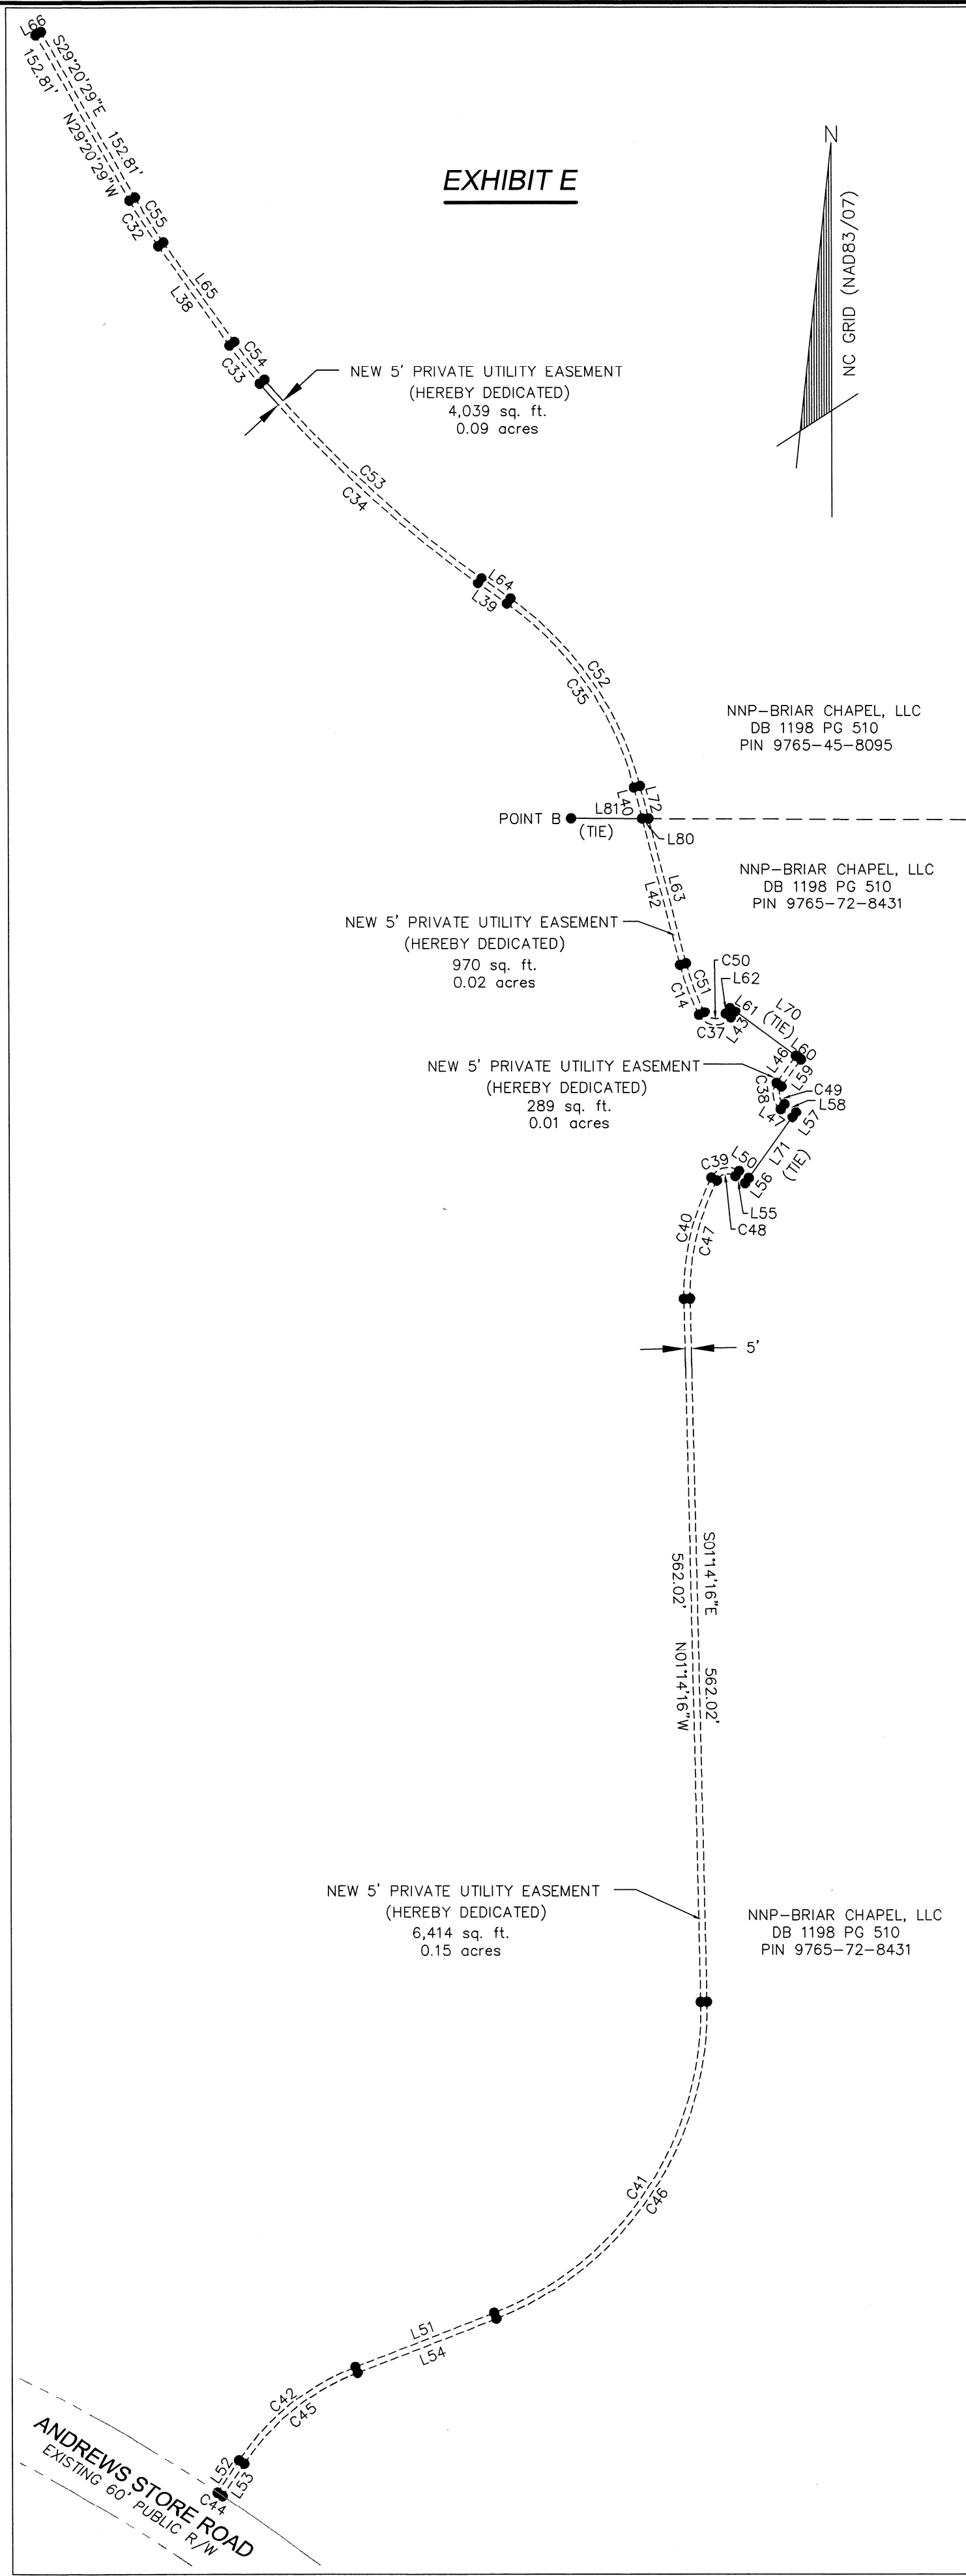
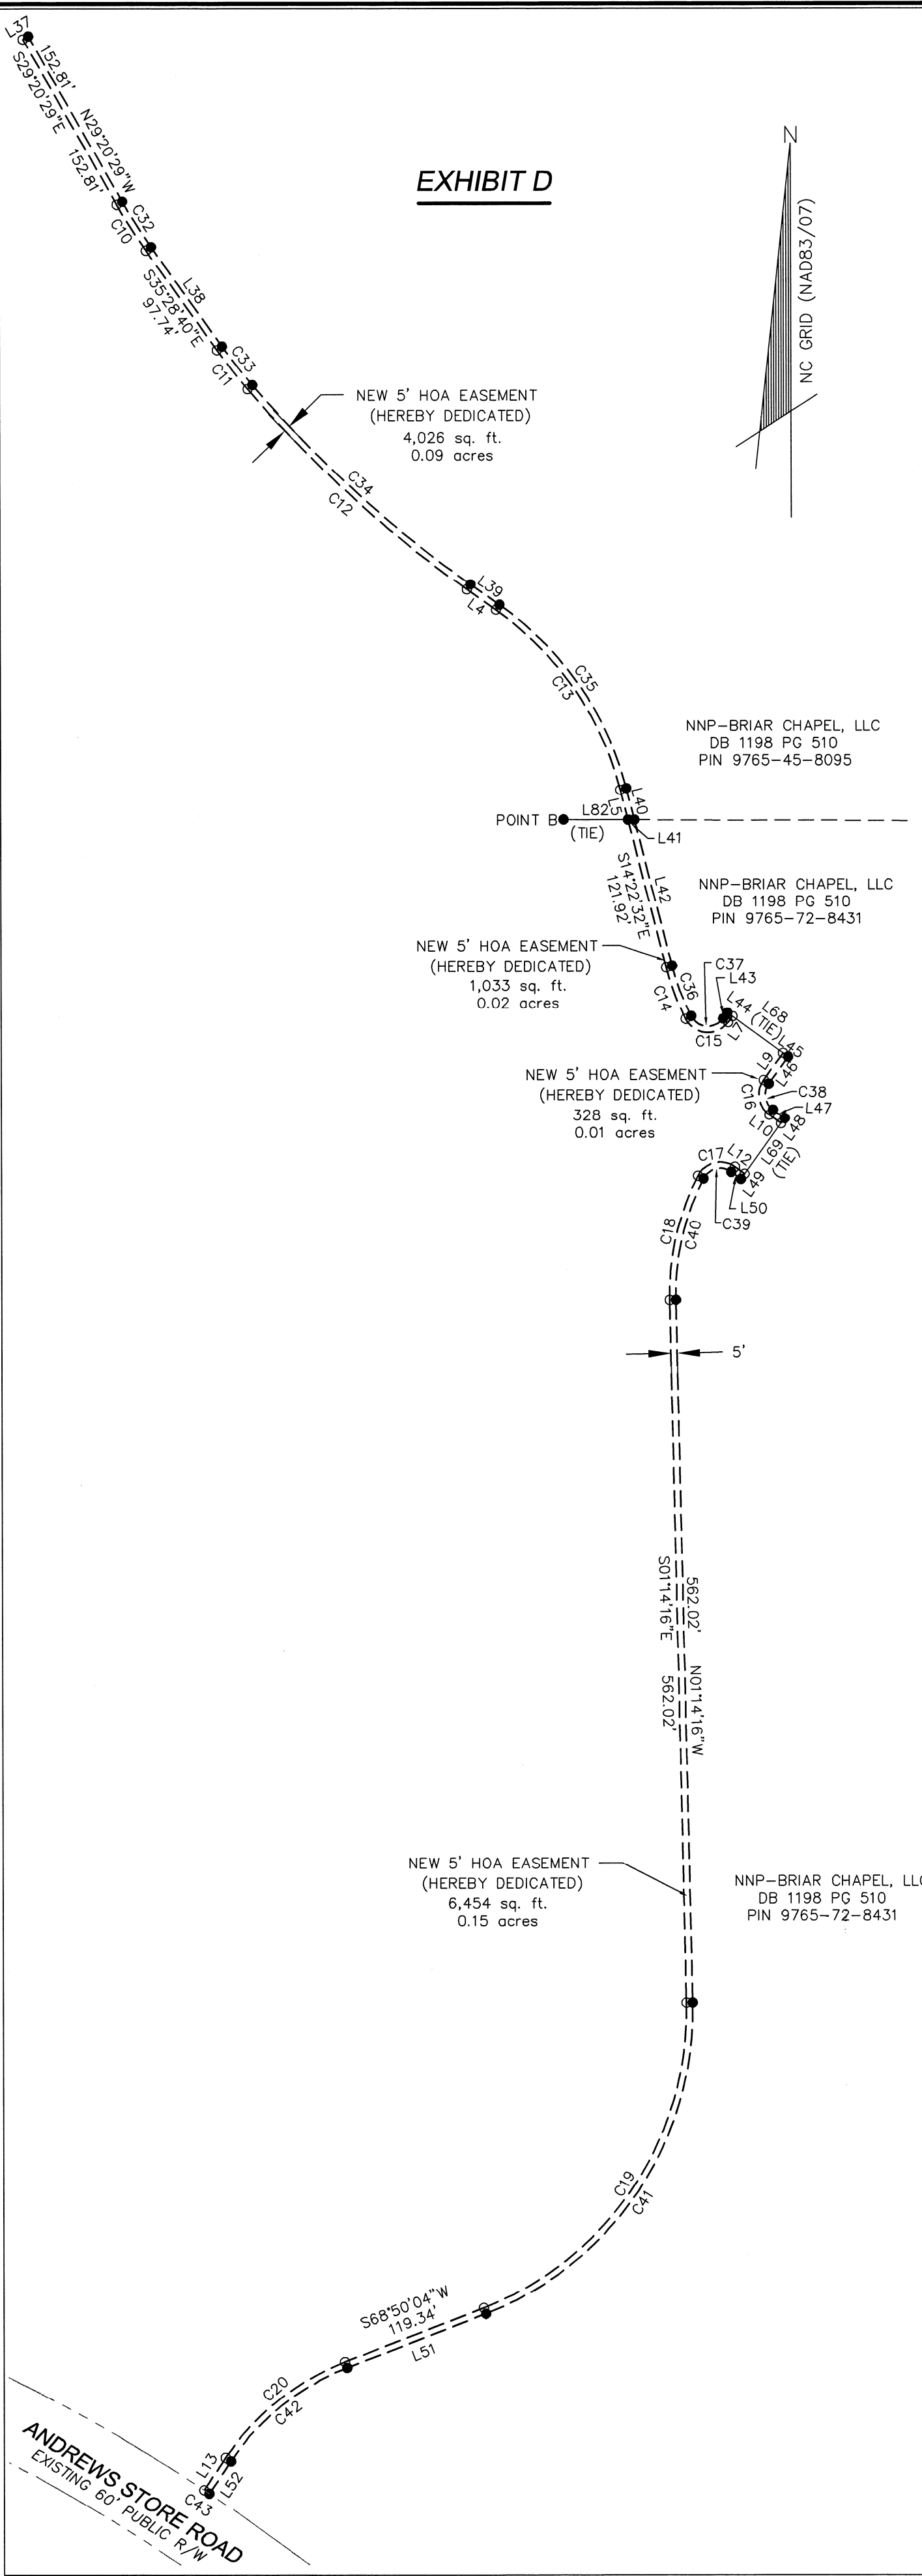
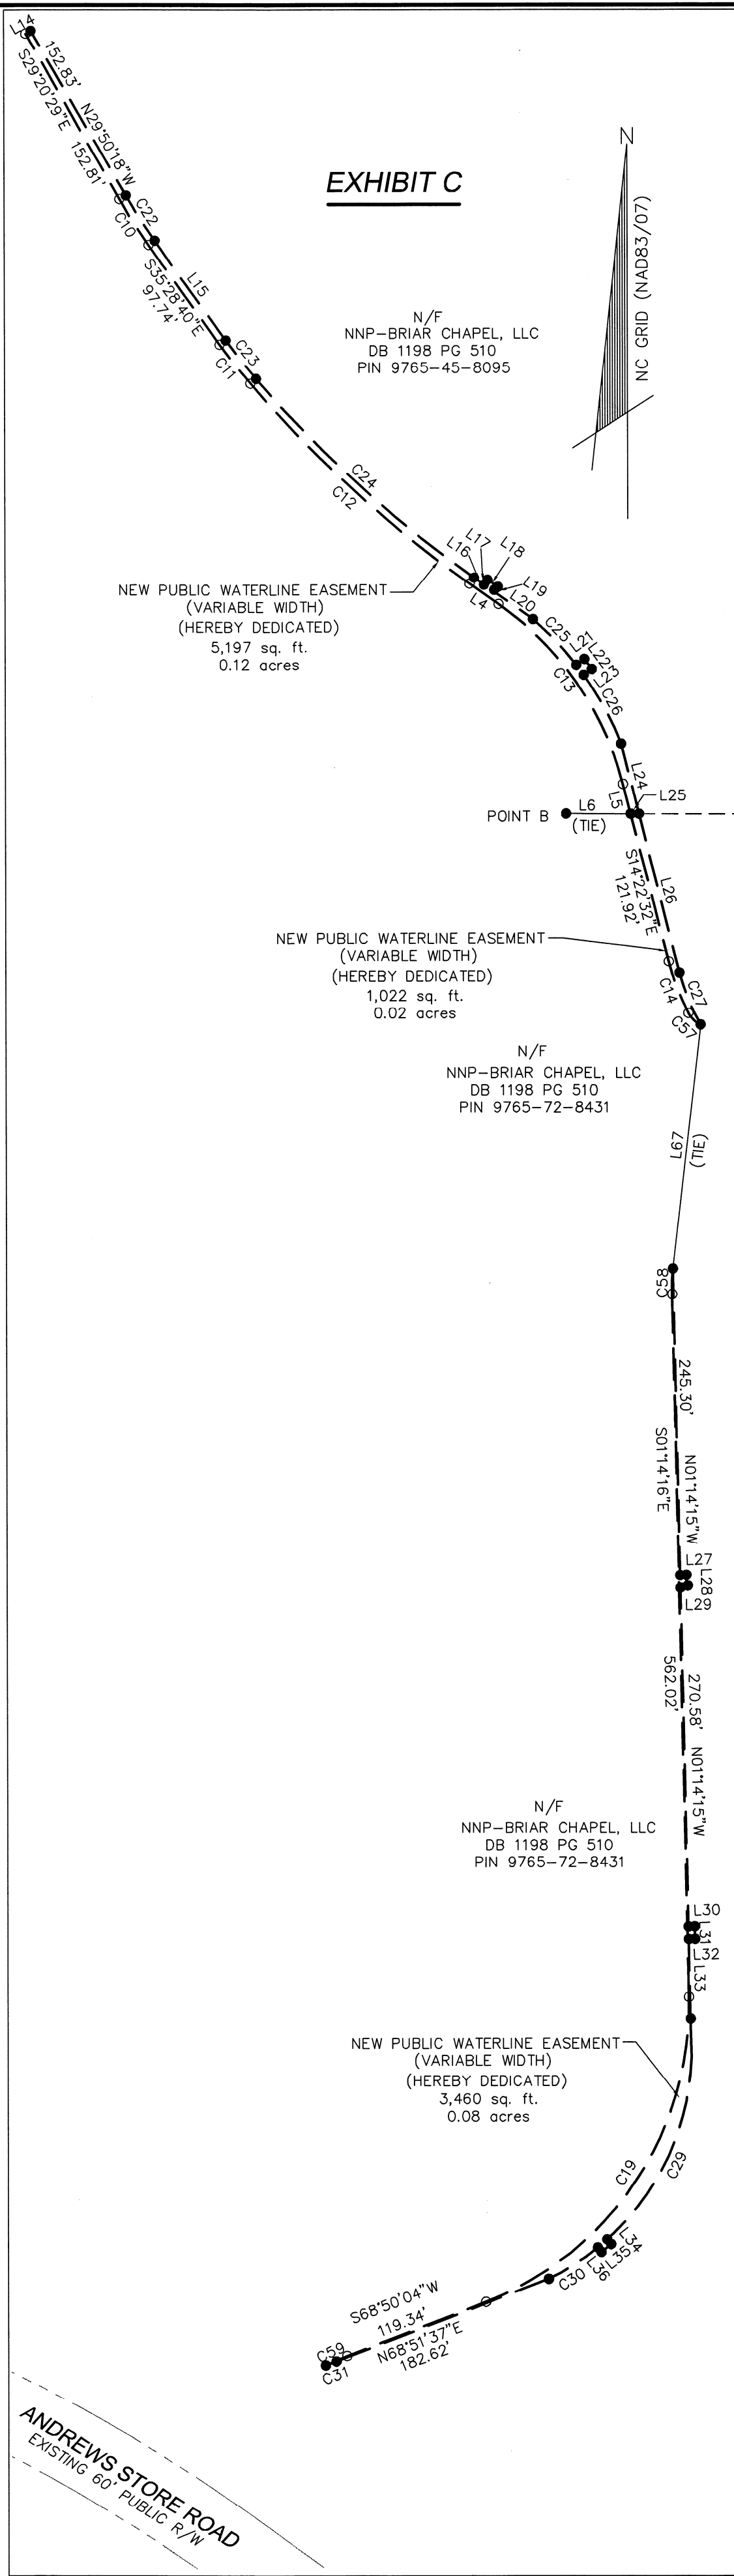


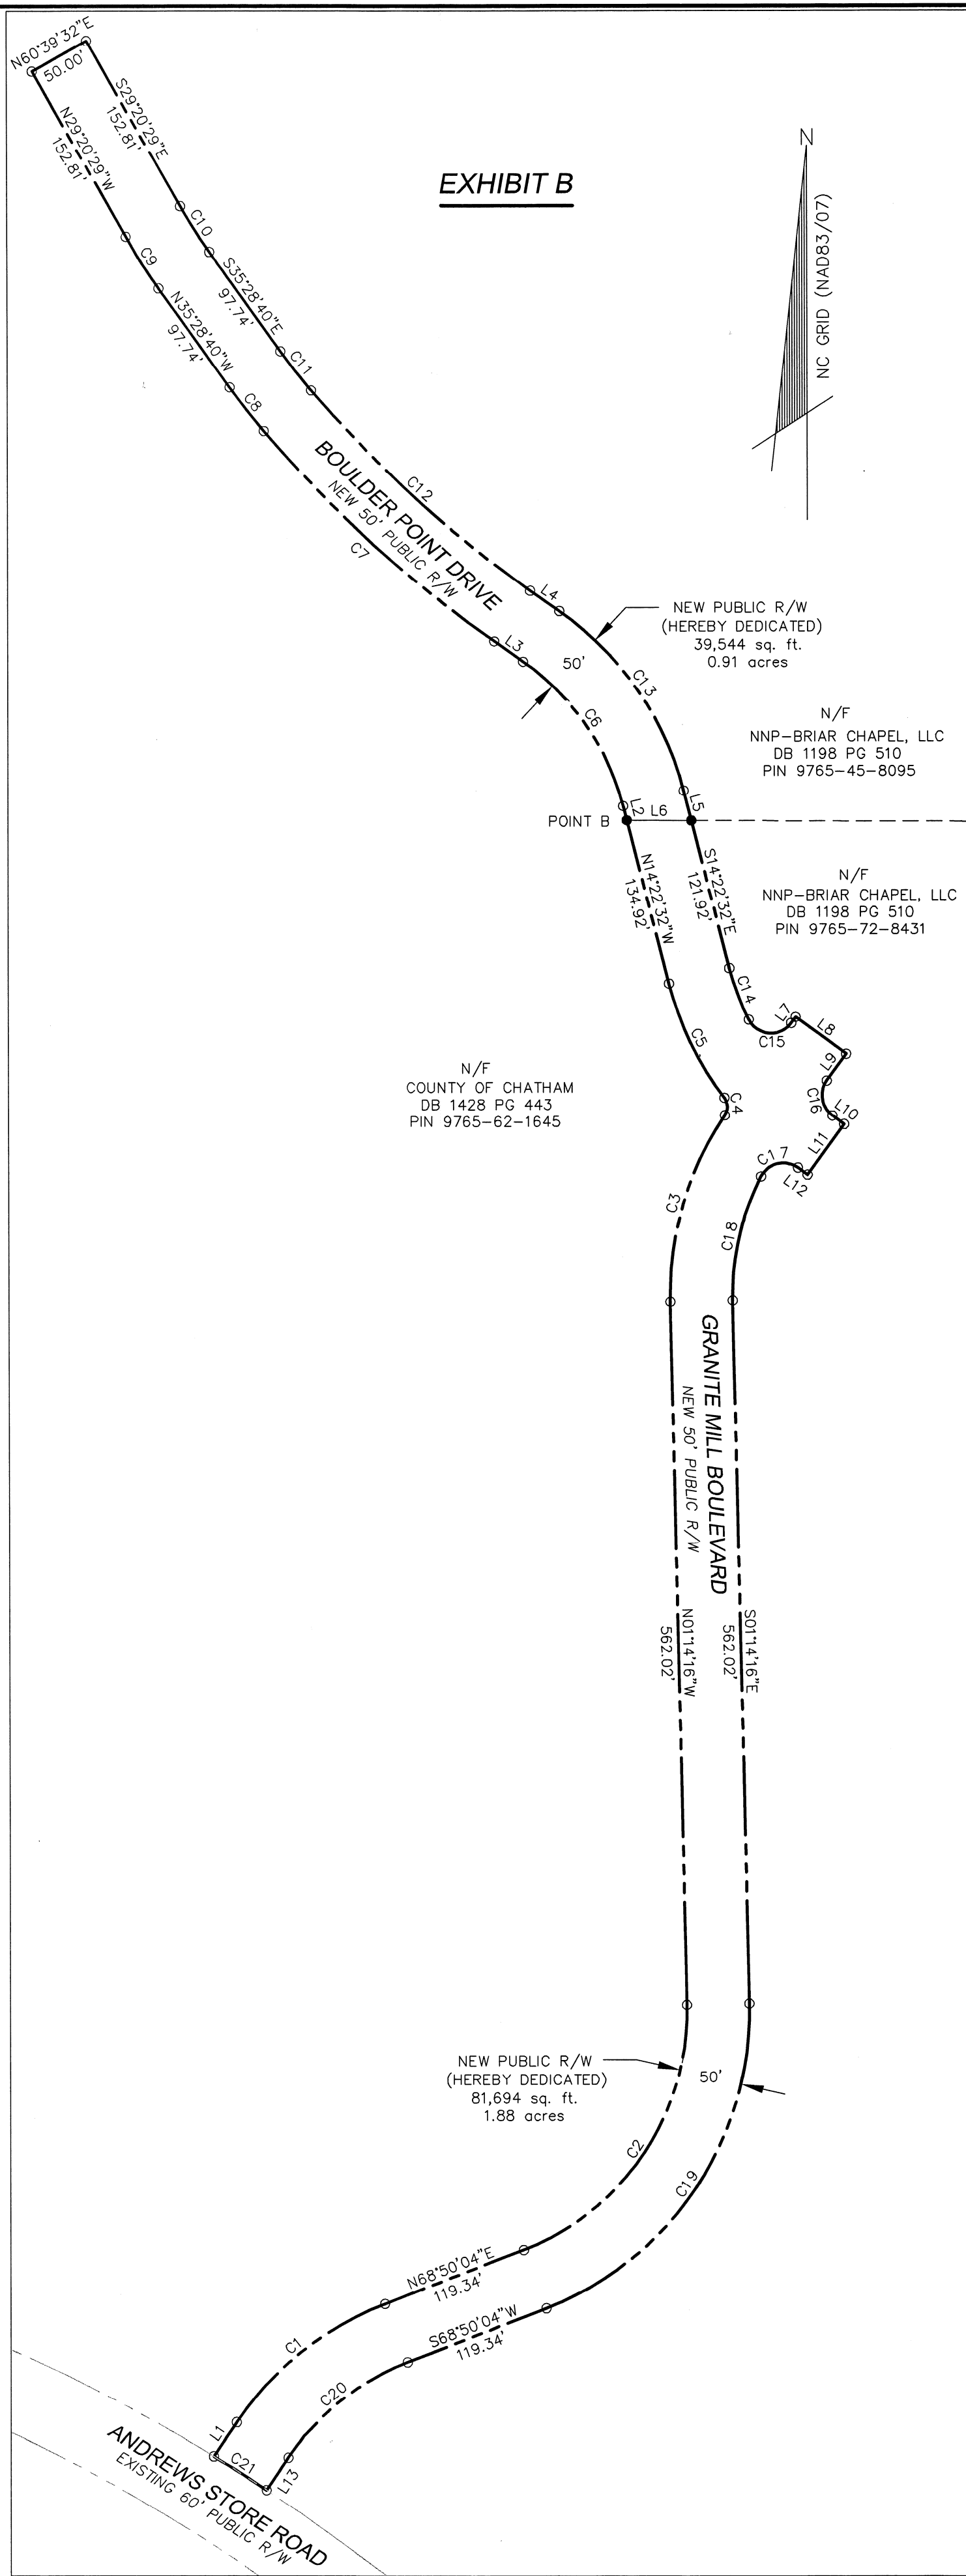

—LEGEND—

- EX. EXISTING
- PKF P.K. NAIL FOUND
- PKS P.K. NAIL SET
- IRF IRON ROD FOUND
- IPF IRON PIPE FOUND
- O IRON ROD SET
- COMPUTED POINT
- R/W RIGHT-OF-WAY
- DB DEED BOOK
- BM BOOK OF MAPS
- PG PAGE
- N/F NOW OR FORMERLY

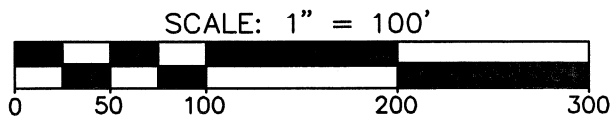

PRELIMINARY PLAT
NOT FOR RECORDATION, CONVEYANCE, OR SALES

DATE	REVISION	INITIAL

MCKIM & CREED
1730 Varsity Drive, Suite 500
Raleigh, North Carolina 27606
Phone: (919)233-8091, Fax: (919)233-8031
C-0342
Internet Site: <http://www.mckimcreed.com>

DATE:

RIGHT-OF-WAY DEDICATION FOR
GRANITE MILL BOULEVARD and BOULDER POINT DRIVE
AND EASEMENT DEDICATION
PREPARED FOR
NNP-BRIAR CHAPEL, LLC
DATE: DECEMBER 5, 2010 SCALE: 1" = 100'
BALDWIN TOWNSHIP CHATHAM COUNTY NORTH CAROLINA

PROJECT #: 2735-0068
PROJ. SVR: DSC
DRAWN BY: DSC
FIELD BK.:
COMP. FILE: VE101-27350068
SHEET #: 2 OF 2
DWG. #: R.1.4.1.372