



- Chapel Ridge
- Meadowview
- Harris Tract
- Laurel Ridge
- The Bluffs
- McBane
- Banner

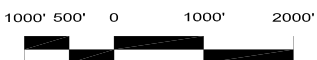


N/E  
CIA WELDON &  
EUGENE FEIGLEY  
DK 740 PAGE 0594  
TEL NO. 66671

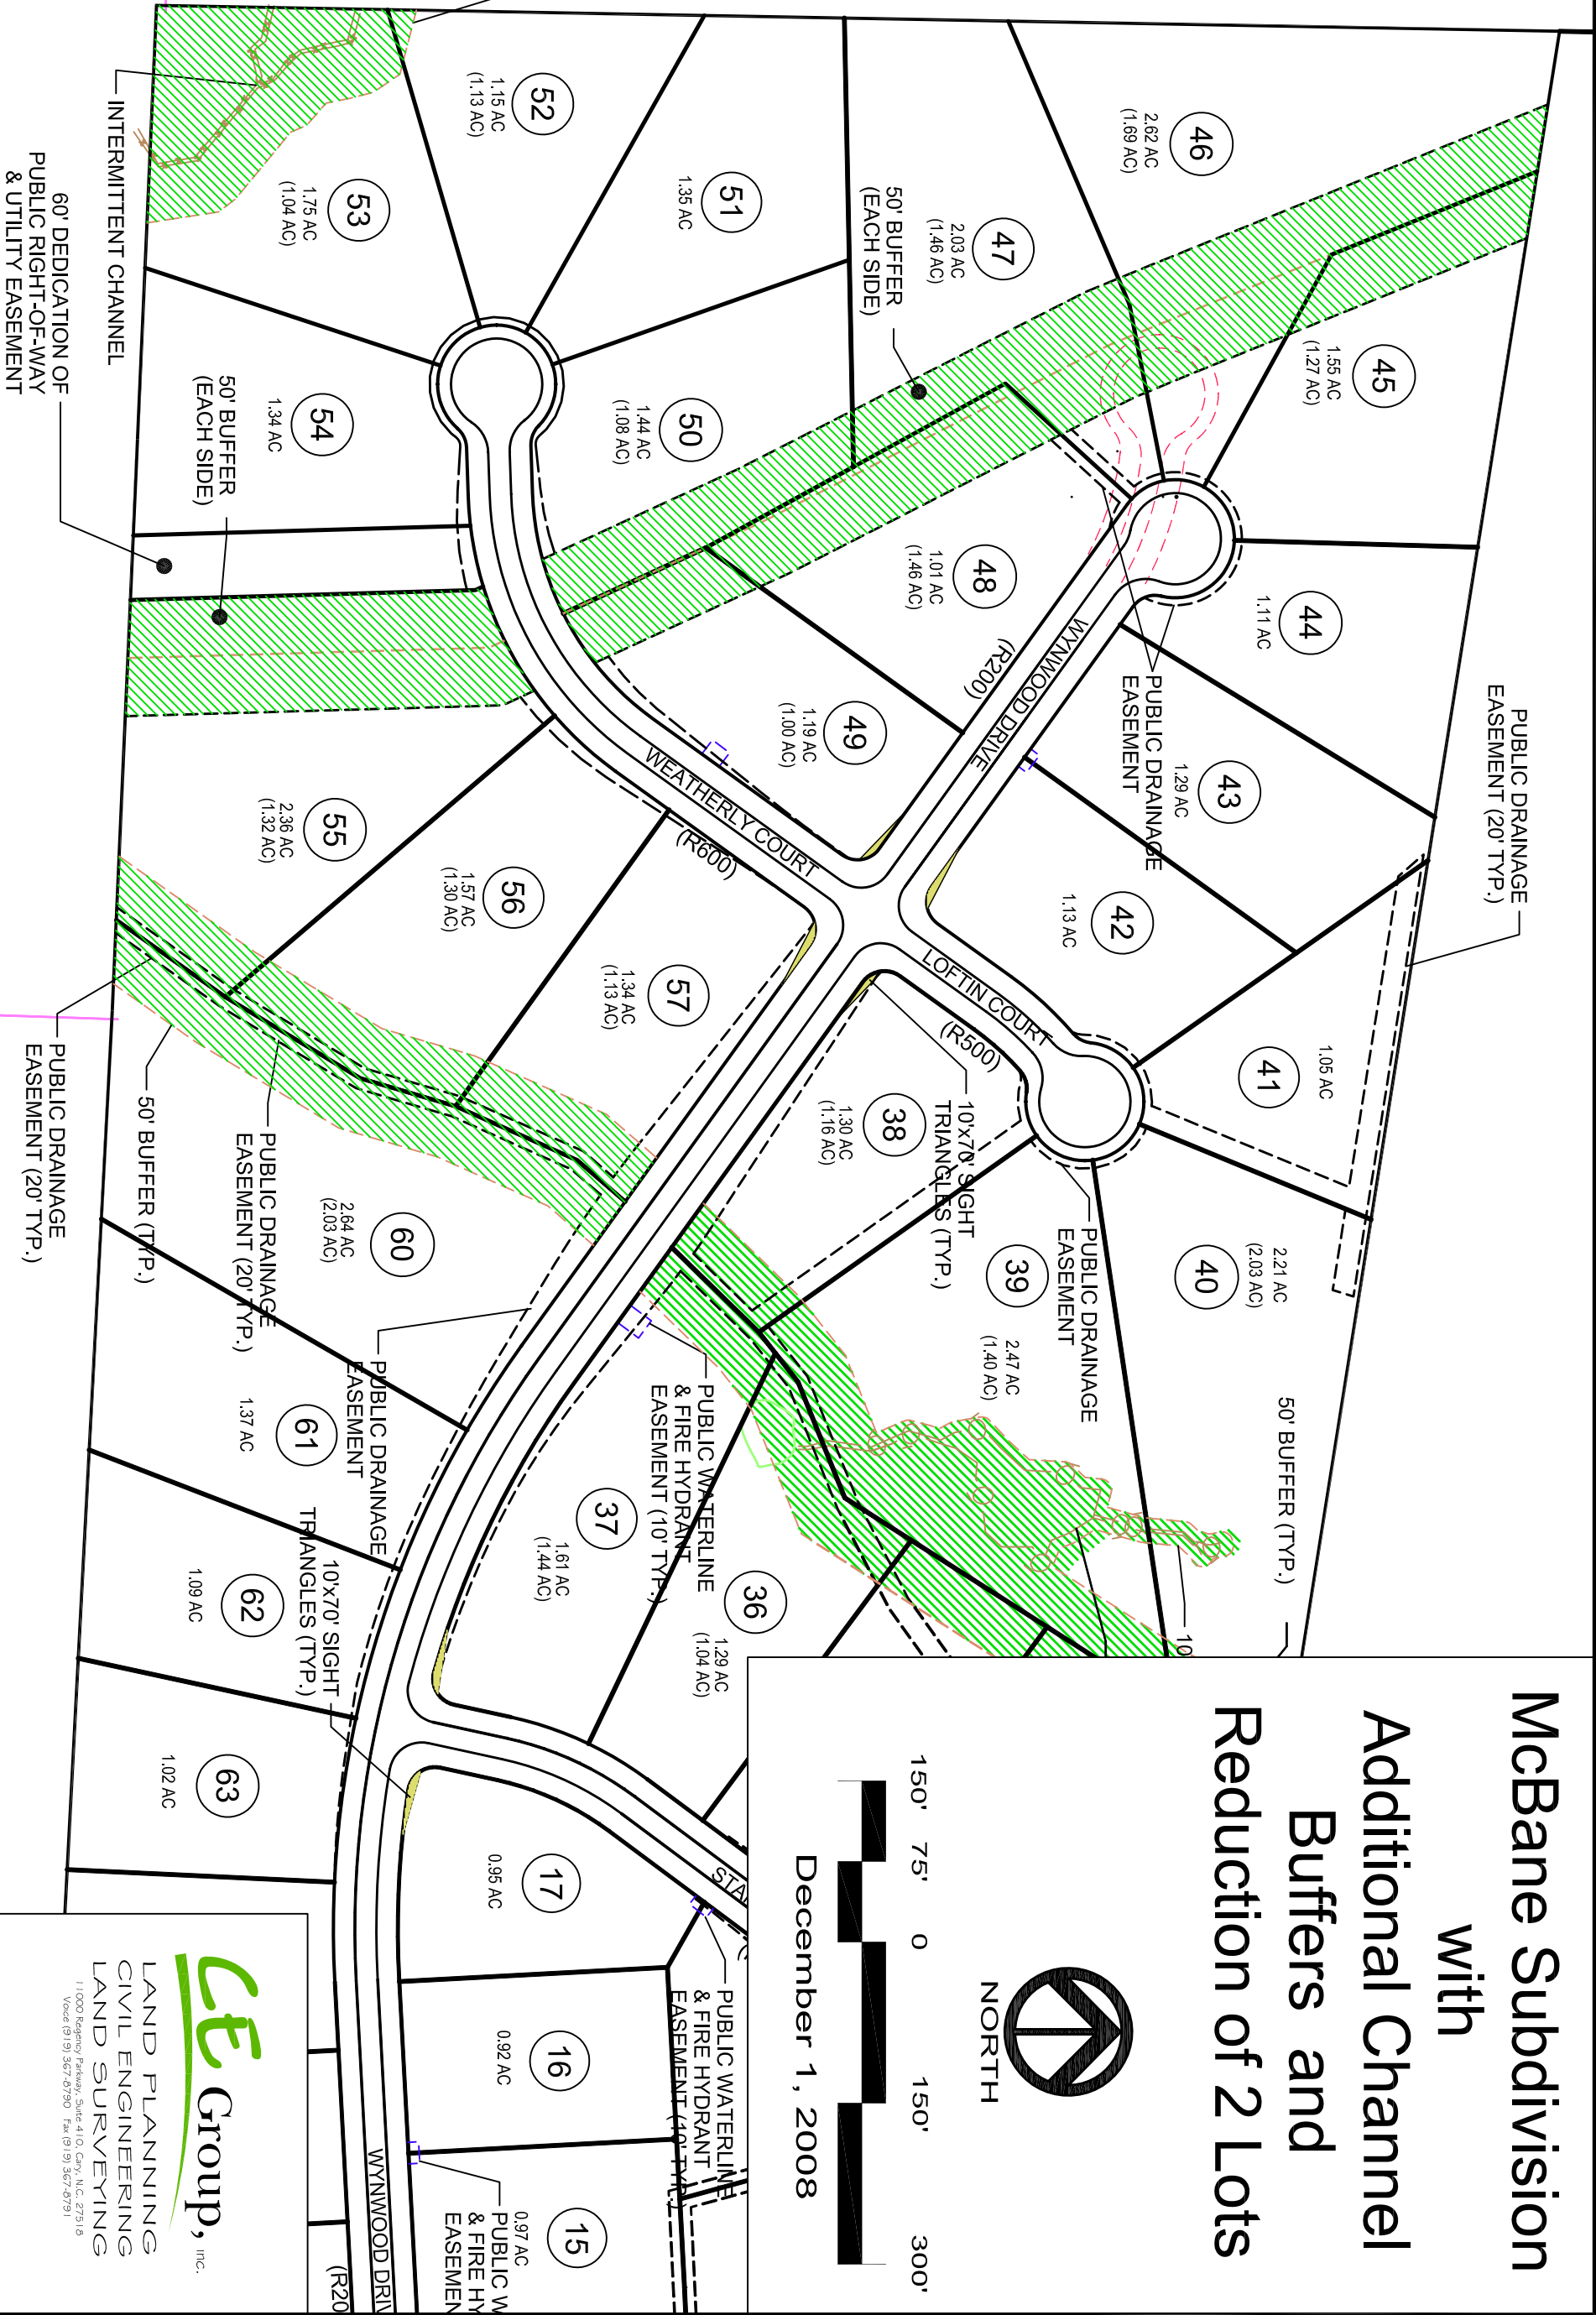

# McBane Subdivision with Additional Channel Buffers and Reduction of 2 Lots



NORTH

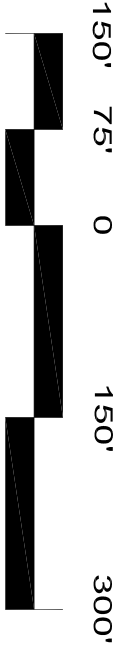

December 1, 2008

**CE Group, Inc.**  
LAND PLANNING  
CIVIL ENGINEERING  
LAND SURVEYING  
11000 Regency Parkway, Suite 410, Cary, N.C. 27516  
Voice (919) 567-6790 Fax (919) 567-6791