

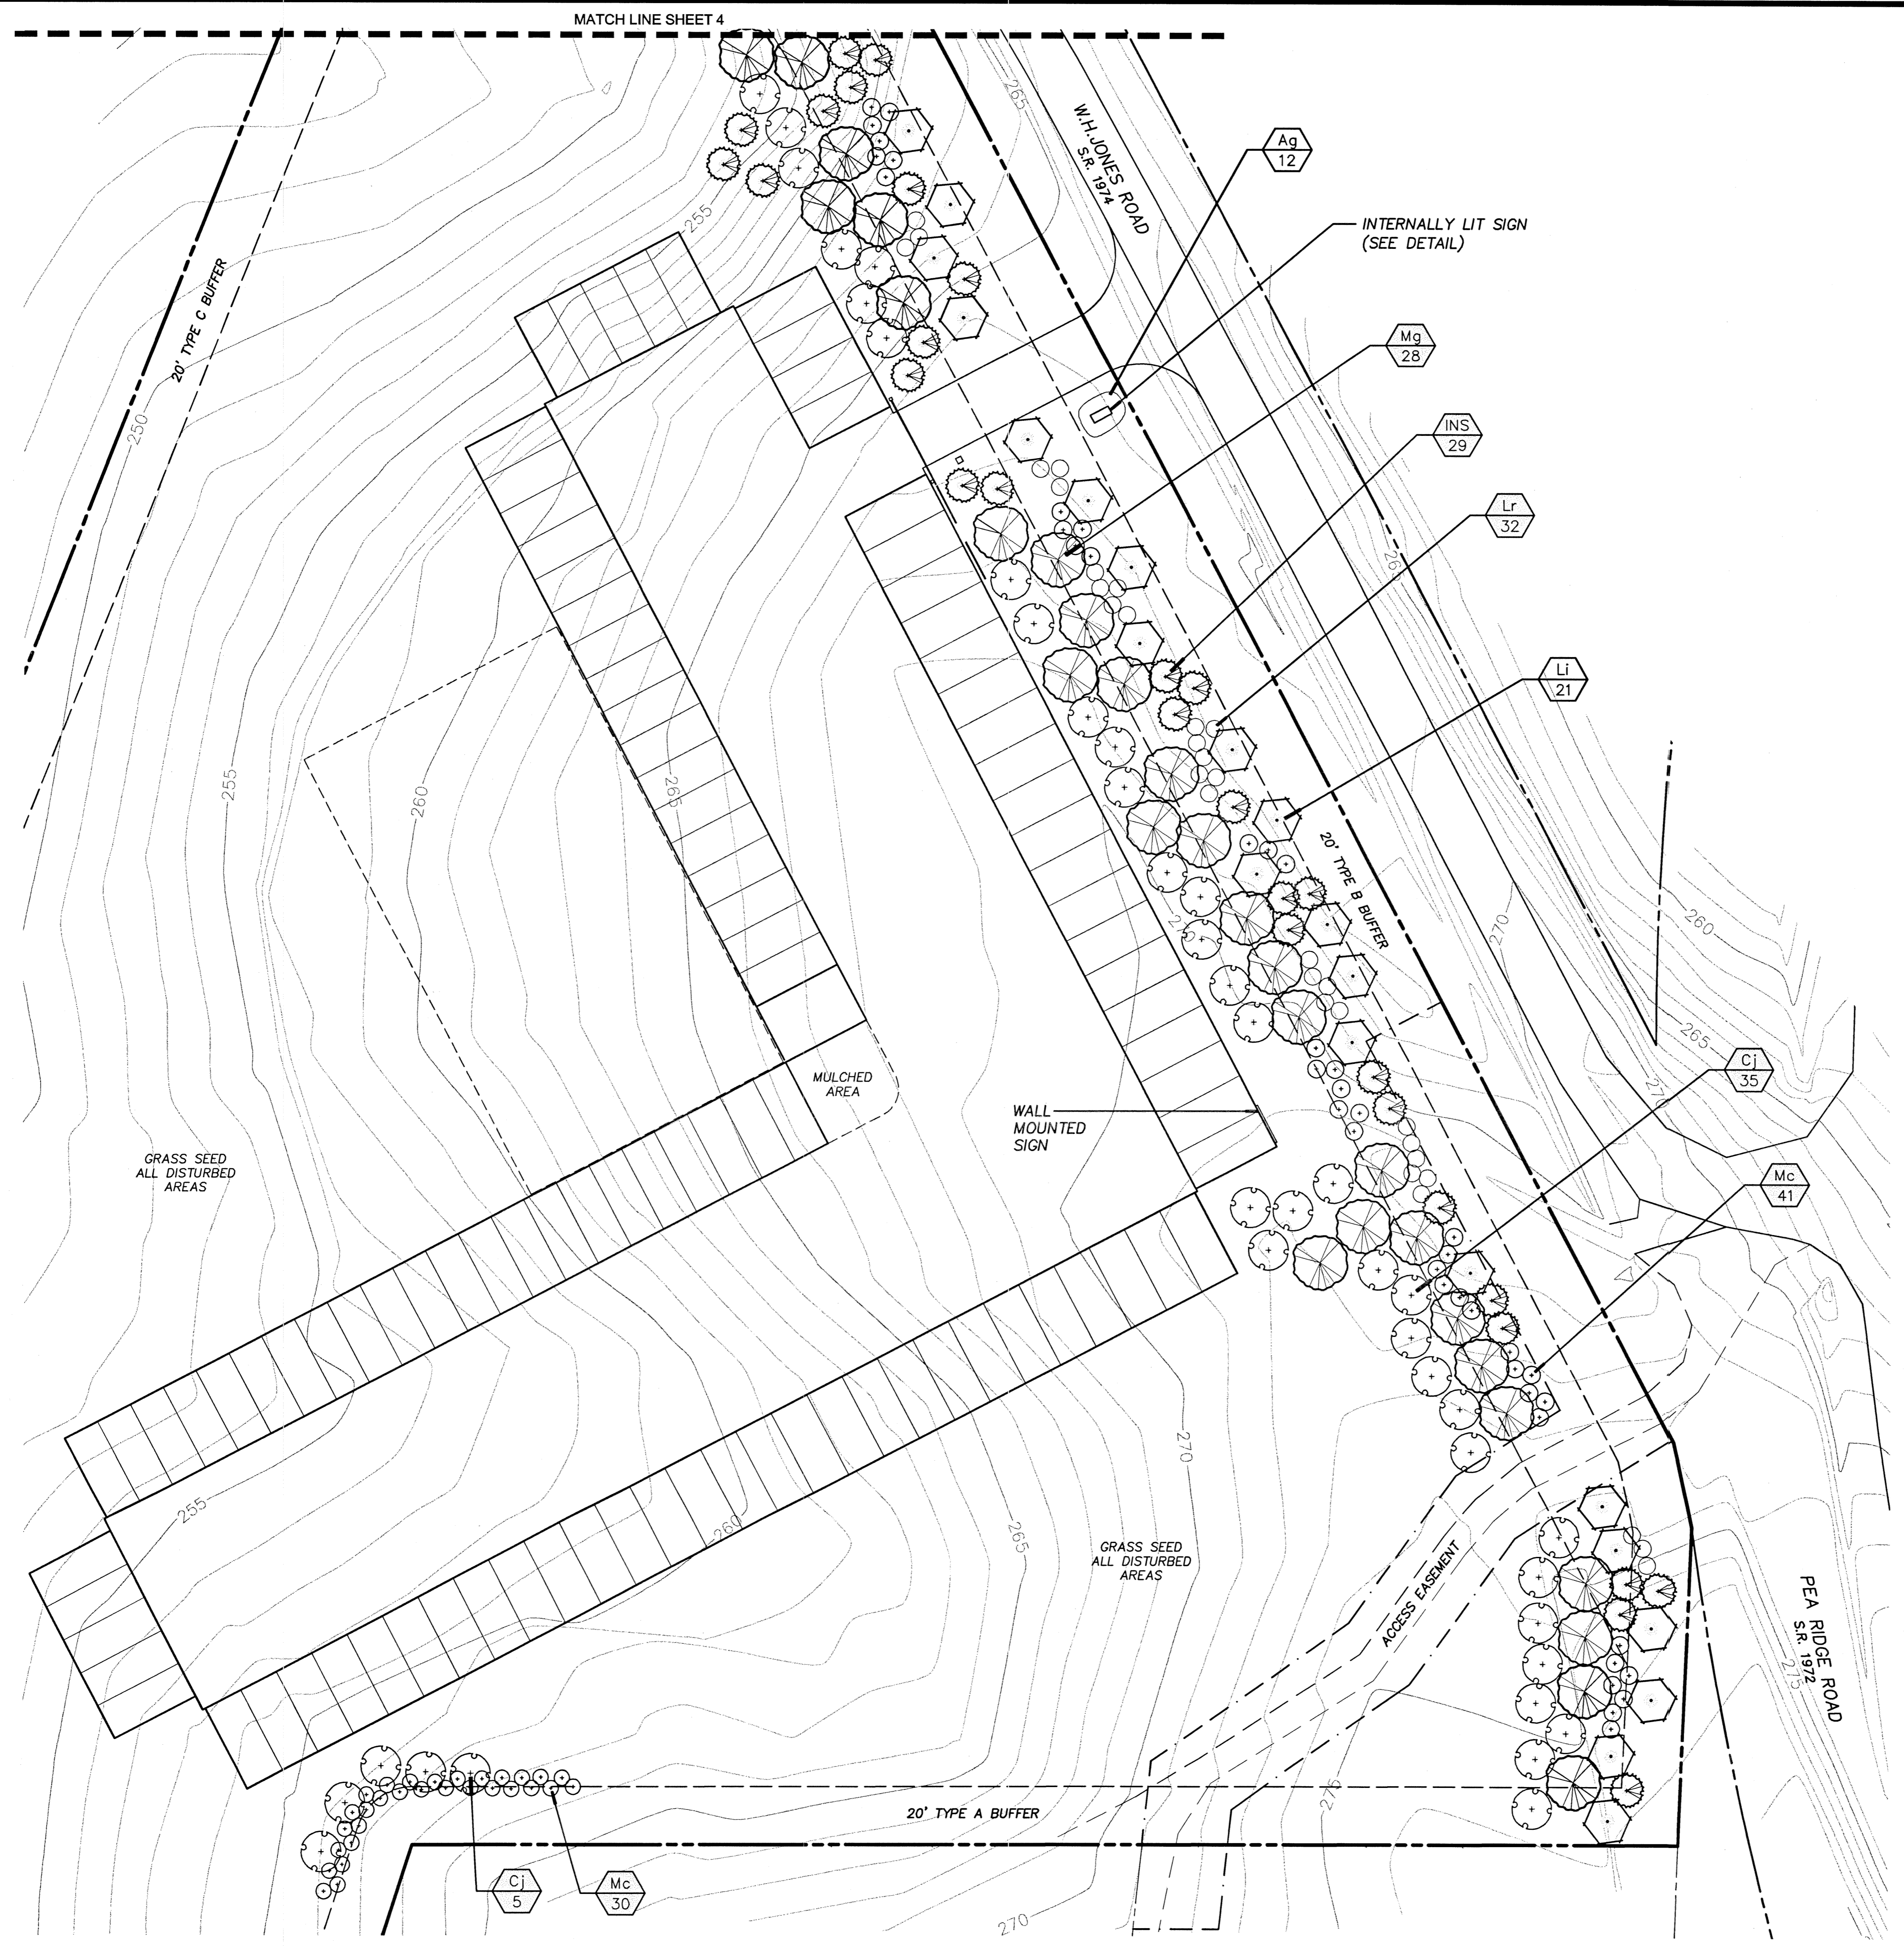


© JERRY TURNER & ASSOCIATES, INC. THIS DOCUMENT IS THE PROPERTY OF JERRY TURNER & ASSOCIATES. ALL RIGHTS ARE RESERVED AND ANY POSSESSION, REPRODUCTION, OR OTHER USE OF THIS DOCUMENT WITHOUT THE PRIOR PERMISSION OF JERRY TURNER & ASSOCIATES IS EXPRESSLY PROHIBITED.

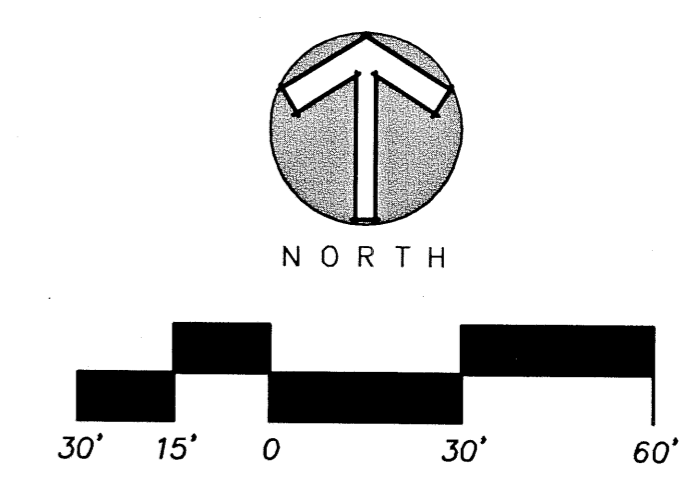

PLANT TAG (SEE PLANT LIST - SHEET 4)

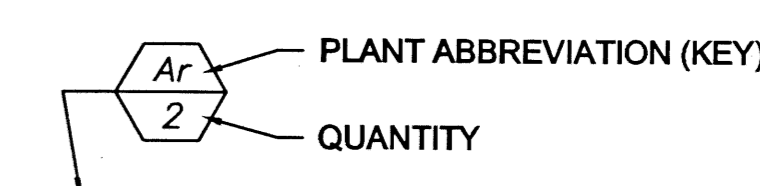

**JERRY TURNER & ASSOCIATES, INC.**  
 Landscape Architecture  
 Land Planning  
 Environmental Design

905 Jones Franklin Road  
 Raleigh, North Carolina 27606  
 (919) 851-7150 fax (919) 851-7547

277 S.E. 5th Avenue  
 Delray Beach, Florida 33483  
 (561) 276-0453 fax (561) 272-7593

PROJECT

**THE  
 EXTRA  
 GARAGE III  
 SELF-STORAGE  
 CENTER**  
 CHATHAM COUNTY, NC

OWNER/DEVELOPER:  
**WALTER LEWIS**

REVISIONS

DRAWN	CHECKED
RT	WH
SCALE	DATE
1"=30'	1/3/14
TITLE	

**DETAILED  
 LANDSCAPE  
 PLAN**

FILE NO. \_\_\_\_\_ JOB NO. \_\_\_\_\_  
 SEAL \_\_\_\_\_ SHEET NO. \_\_\_\_\_