



Winter Custom Yachts

Holland's Chapel Road
Chatham County, North Carolina

Progress Energy Cutoff Enclosed Fixtures on 30' wooden poles
Light Pattern: IESNA Type III (Oval)
IESNA Cutoff Classification: Full Cutoff
All wall packs on buildings shall also be full cutoff.

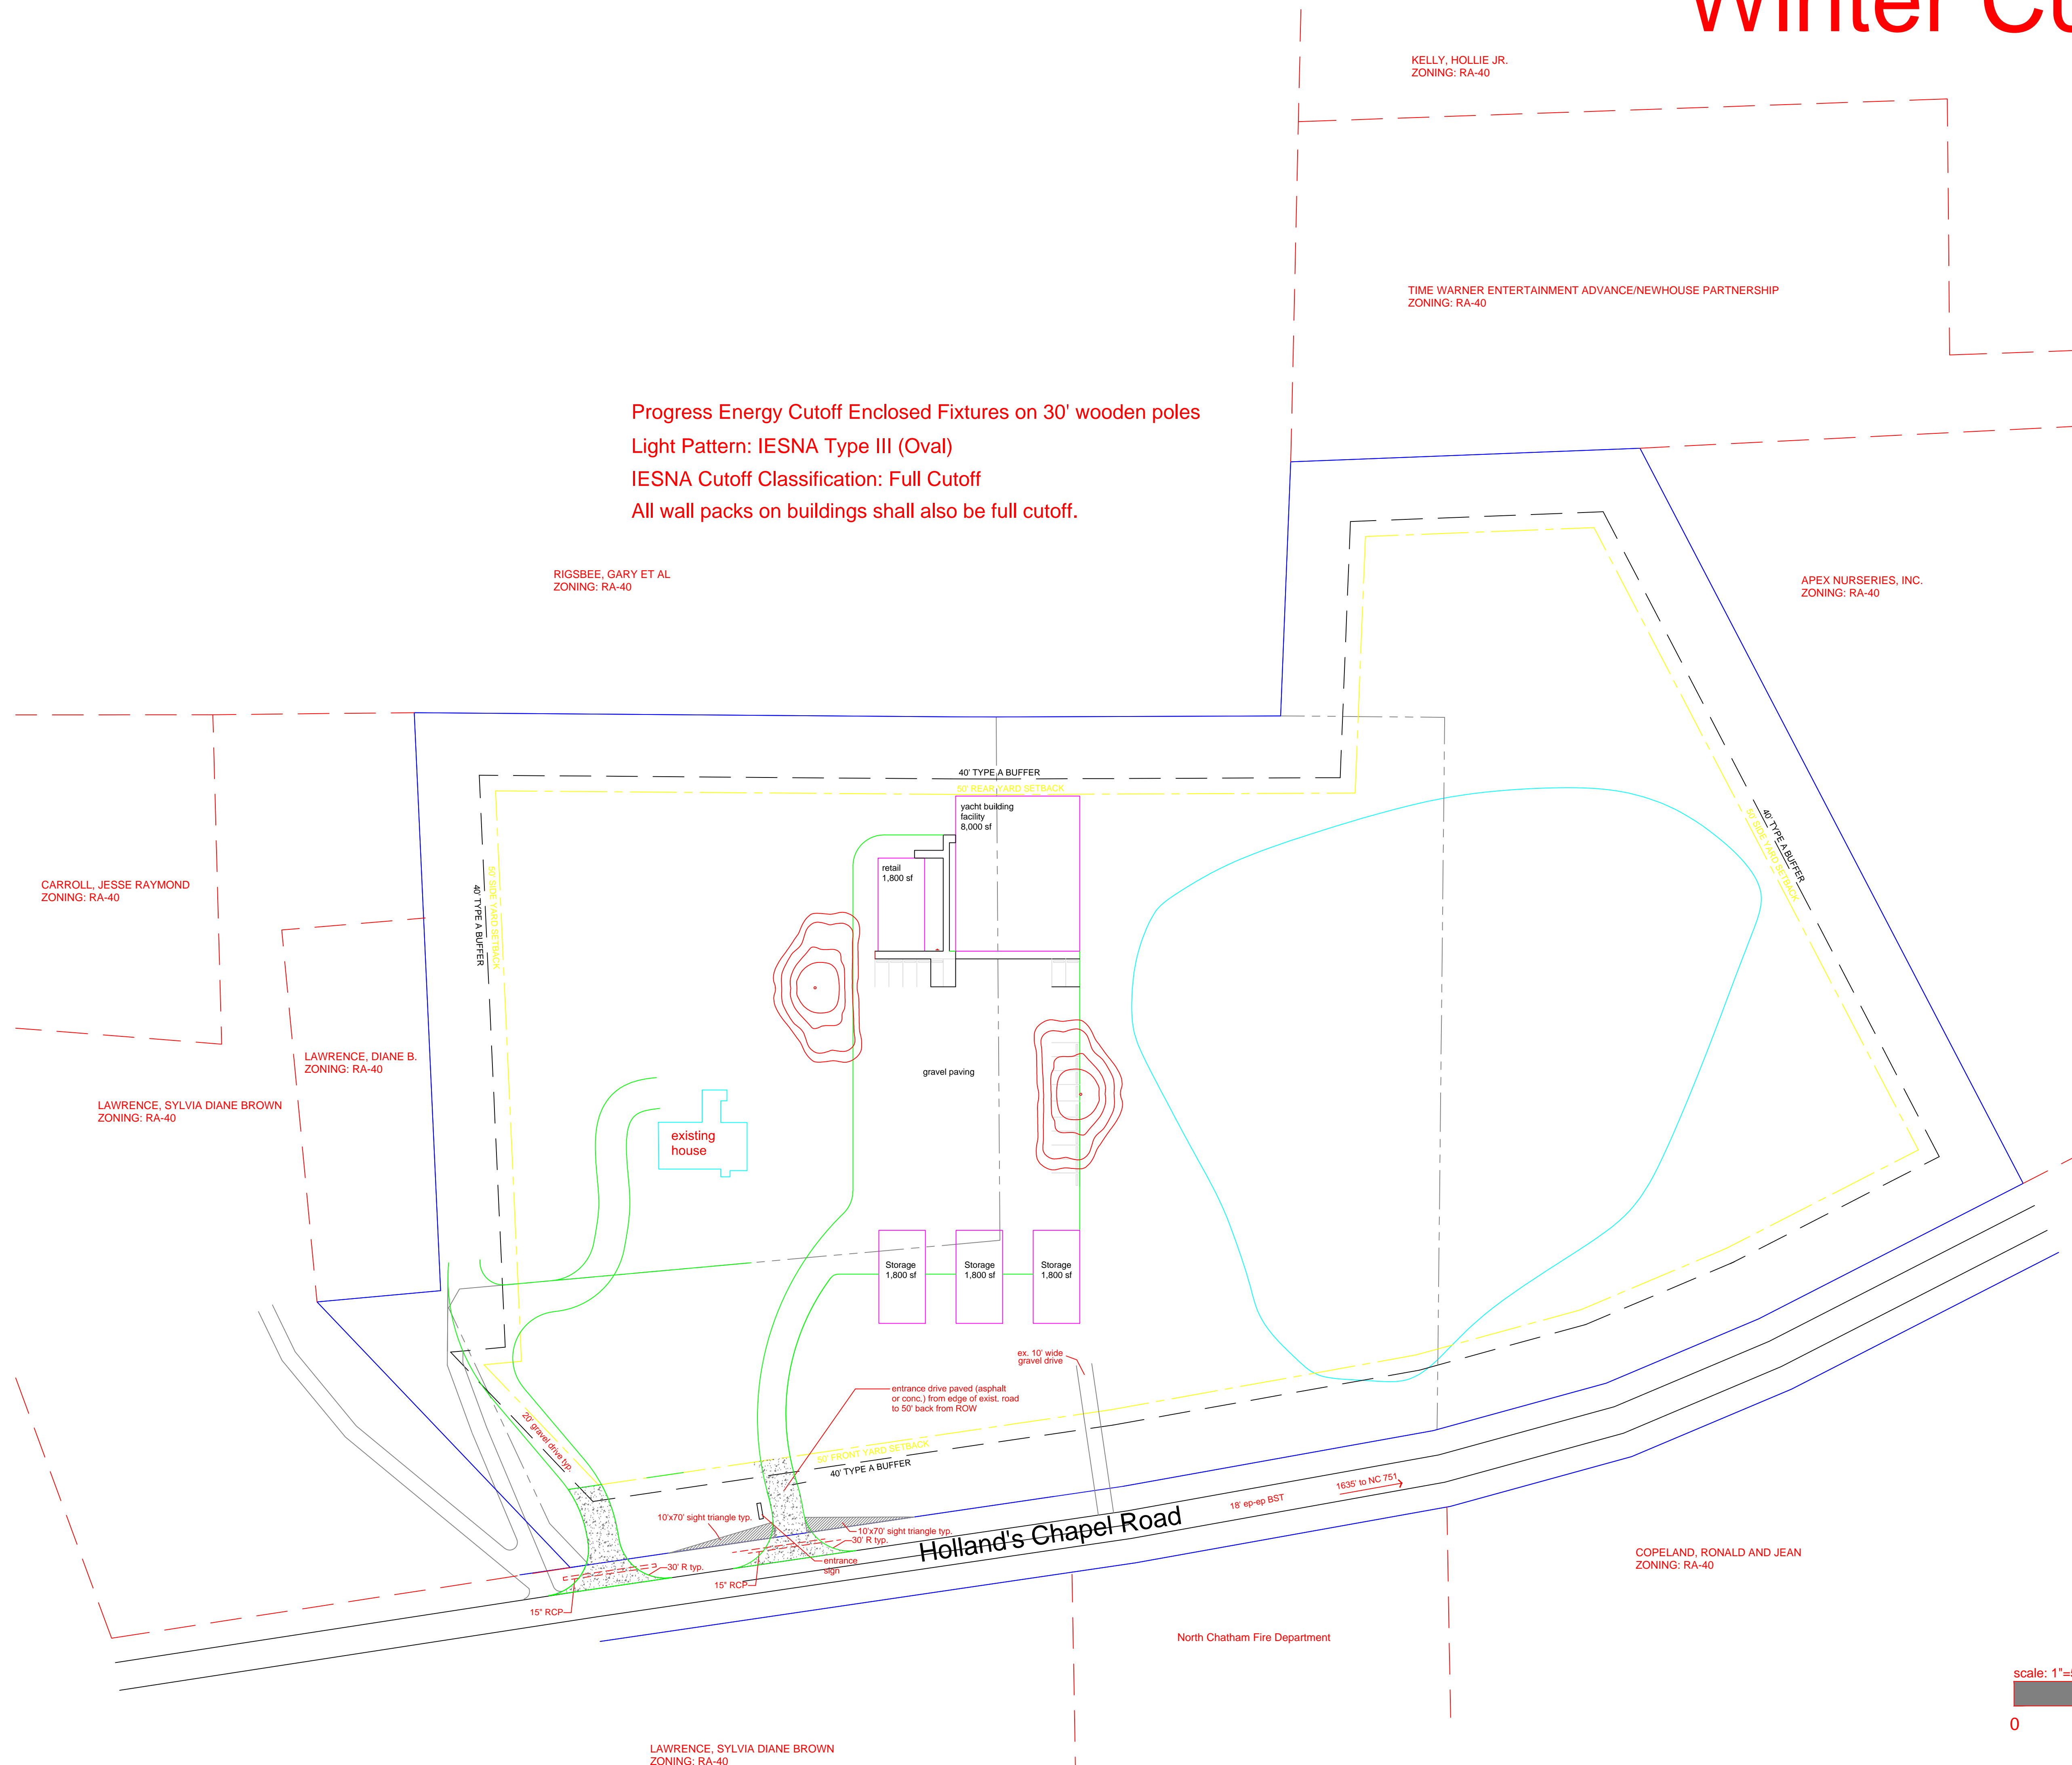

Lighting Plan

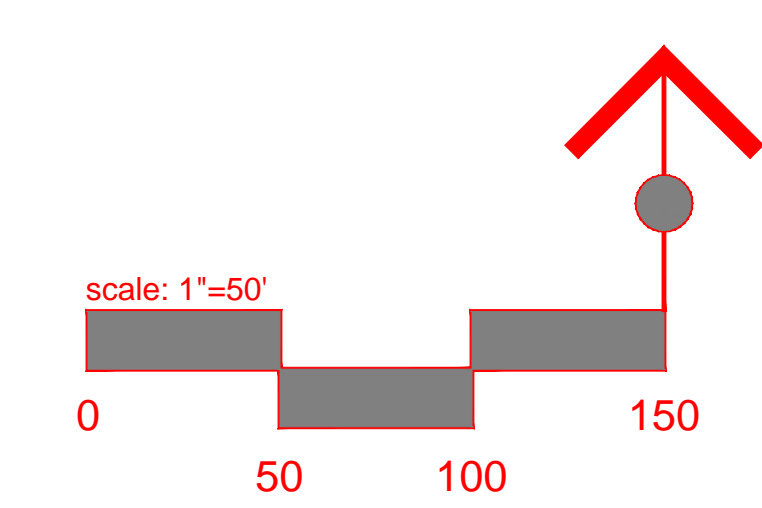

LAWRENCE, SYLVIA DIANE BROWN
ZONING: RA-40