
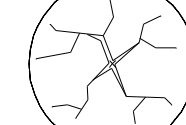

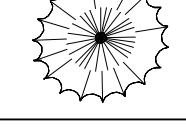
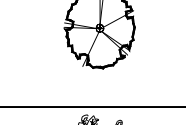
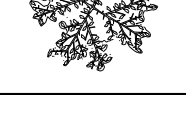
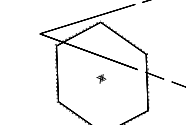
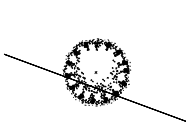
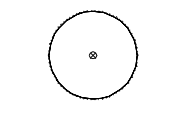
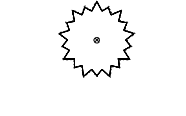
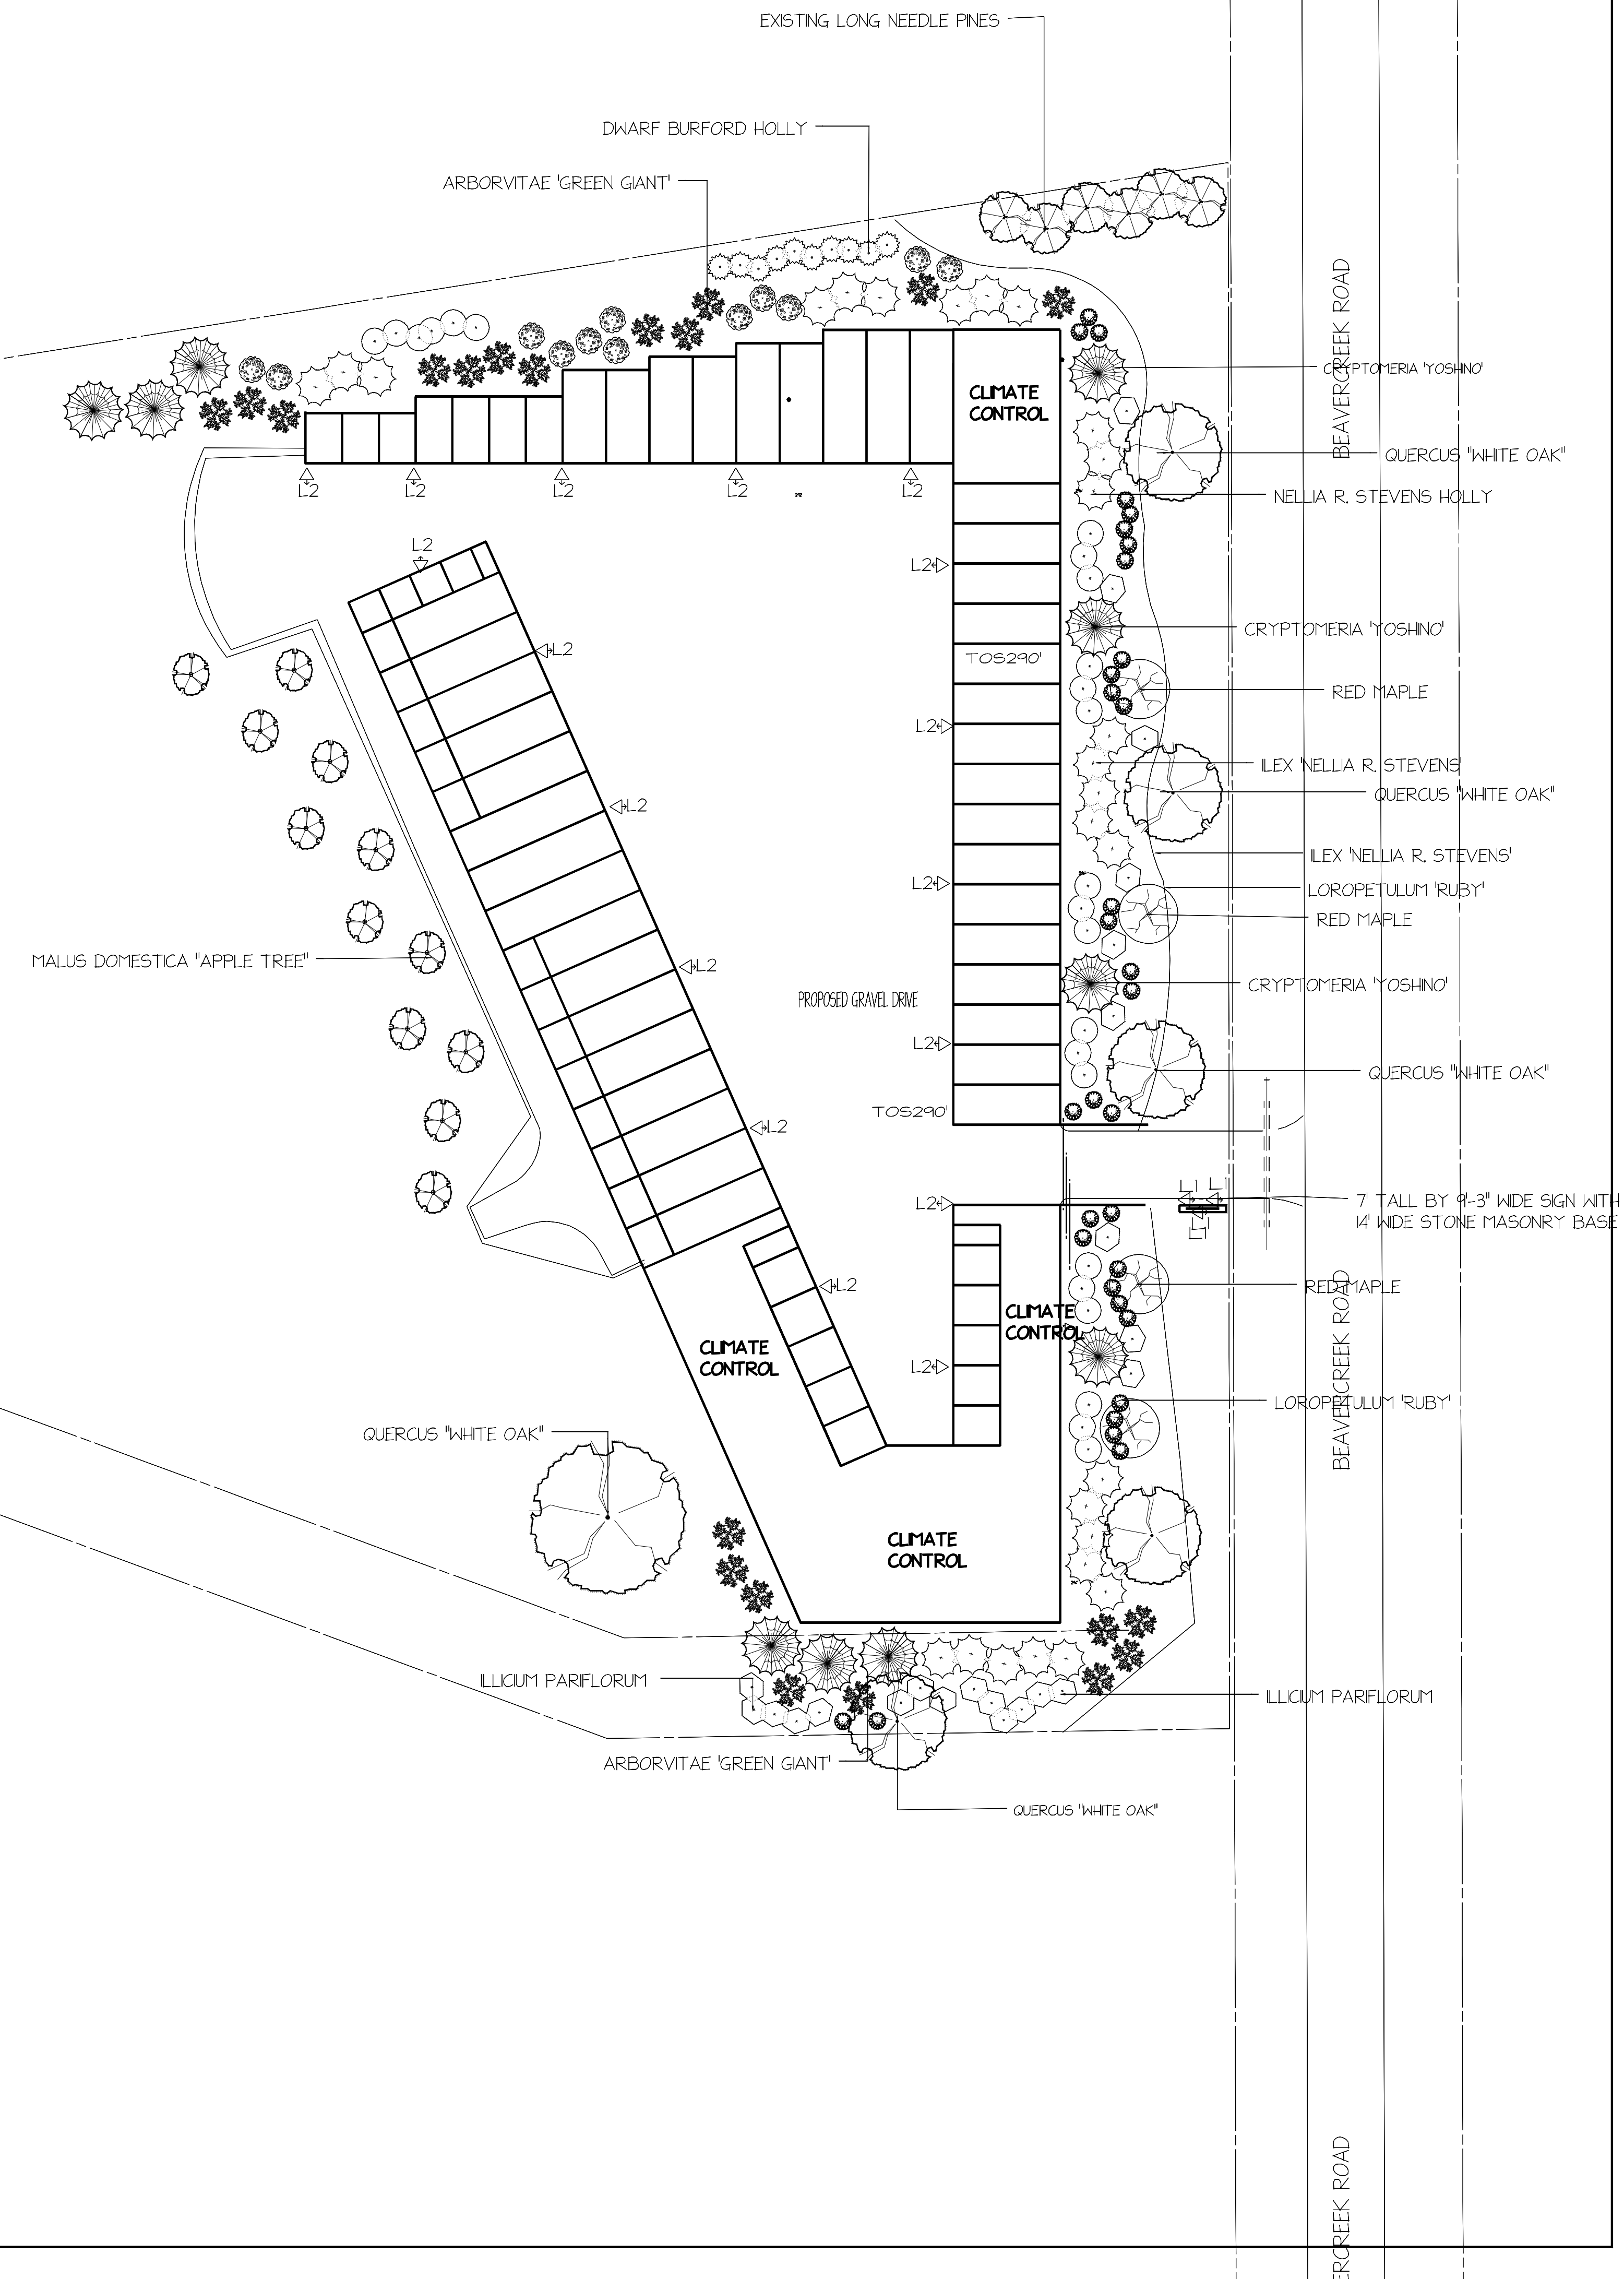


NOTES

PROPOSED NEW SCREENING PLANTING

SYM.	QTY.	BOTANICAL NAME	COMMON NAME	CAL.	HGT.	ROOT
TREES						
	6	QUERCUS 'ALBA'	WHITE OAK		8-10'	
	5	ACER RUBRUM	RED MAPLE		8-10'	
	28	LIEEX 'NELLIA R. STEVENS'	HOLLY "NELLIA R. STEVENS"		5-6'	
	10	CRYPTOMERIA JAPONICA 'YOSHINO'	JAPANESE CEDAR		6-8'	
	12	MALUS DOMESTICA	APPLE TREE		6-8'	
	22	ARBORVITAE 'GREEN GIANT'	ARBORVITAE 'GREEN GIANT'		6-8'	
SHRUBS						
	24	ILICUM PARVIFLORUM	"ANISE TREE"		24"	3 GAL.
	32	LOROPETALUM CHINENSIS 'RUBY'	CHINESE FRINGE FLOWER (EVERGREEN SHRUB 6' TALL)		18-24"	3 GAL.
	24	CHAMAECYPARIS 'GOLD MOP'	CYPRESS 'GOLD MOP'		18-24"	3 GAL.
	11	LLEX CORNUTA 'BURFORDII NANA'	DWARF BURFORD HOLLY		18-24"	3 GAL.



BEAVERCREEK STORAGE SIGNAGE DETAIL

TAX CARD ID: 89671

PROPOSED LANDSCAPE PLAN

BEAVERCREEK STORAGE
BEAVERCREEK ROAD
CHATHAM COUNTY, NC
APEX, NORTH CAROLINA

SCALE	1"=30'	PROJECT NO.	
DRAWN BY	MEG	SHEET NO.	
DATE	06-30-2014		
DATE OF PRINT			

2 of 3