



Resource Identification	Classification								Resource Description Notes*
	PFO (ft²)	PSS (ft²)	PEM (ft²)	POW (ft²)	R3 (L.F.)	R4 (L.F.)	R6 (L.F.)	JD (L.F.)	
A							165		NT/NV
B						426			NT/NV
C						855	245		NT/NV
D						1,400			NT/NV
E							78		NT/NV
F						429			NT/NV
G					1,048				NT/NV
H						291			NT/NV
I						536			NT/NV
J	1,336								NT/V
K	858								NT/V
L	4,194								NT/V
M	4,394								NT/V
O	108								NT/V
Total	10,890	0	0	0	1,584	3,401	488	0	
Total Wetland Area =	10,890		ft²		0.25 Acres				
Total Stream Length=	5,473		L.F.						

Legend

- Parcel Limits - 107.8 acres
- Perennial Stream (R3)
- Intermittent Stream (R4)
- Ephemeral Stream (R6)
- Wetlands

NOTES:

1. WATERS OF THE U.S. WITHIN THE PROJECT STUDY LIMITS HAVE BEEN GPS LOCATED BY TIMMONS GROUP.
2. WATERS OF THE U.S. HAVE NOT BEEN CONFIRMED BY THE U.S. ARMY CORPS OF ENGINEERS.
3. PROJECT STUDY LIMITS ARE APPROXIMATE.
4. IMAGERY FROM ESRI ONLINE.
5. COWARDIN STREAM CLASSIFICATIONS ARE BASED SOLELY ON FIELD OBSERVATIONS. NO FORMAL STREAM ASSESSMENT METHODOLOGY WAS COMPLETED TO DETERMINE THESE COWARDIN CLASSIFICATIONS.

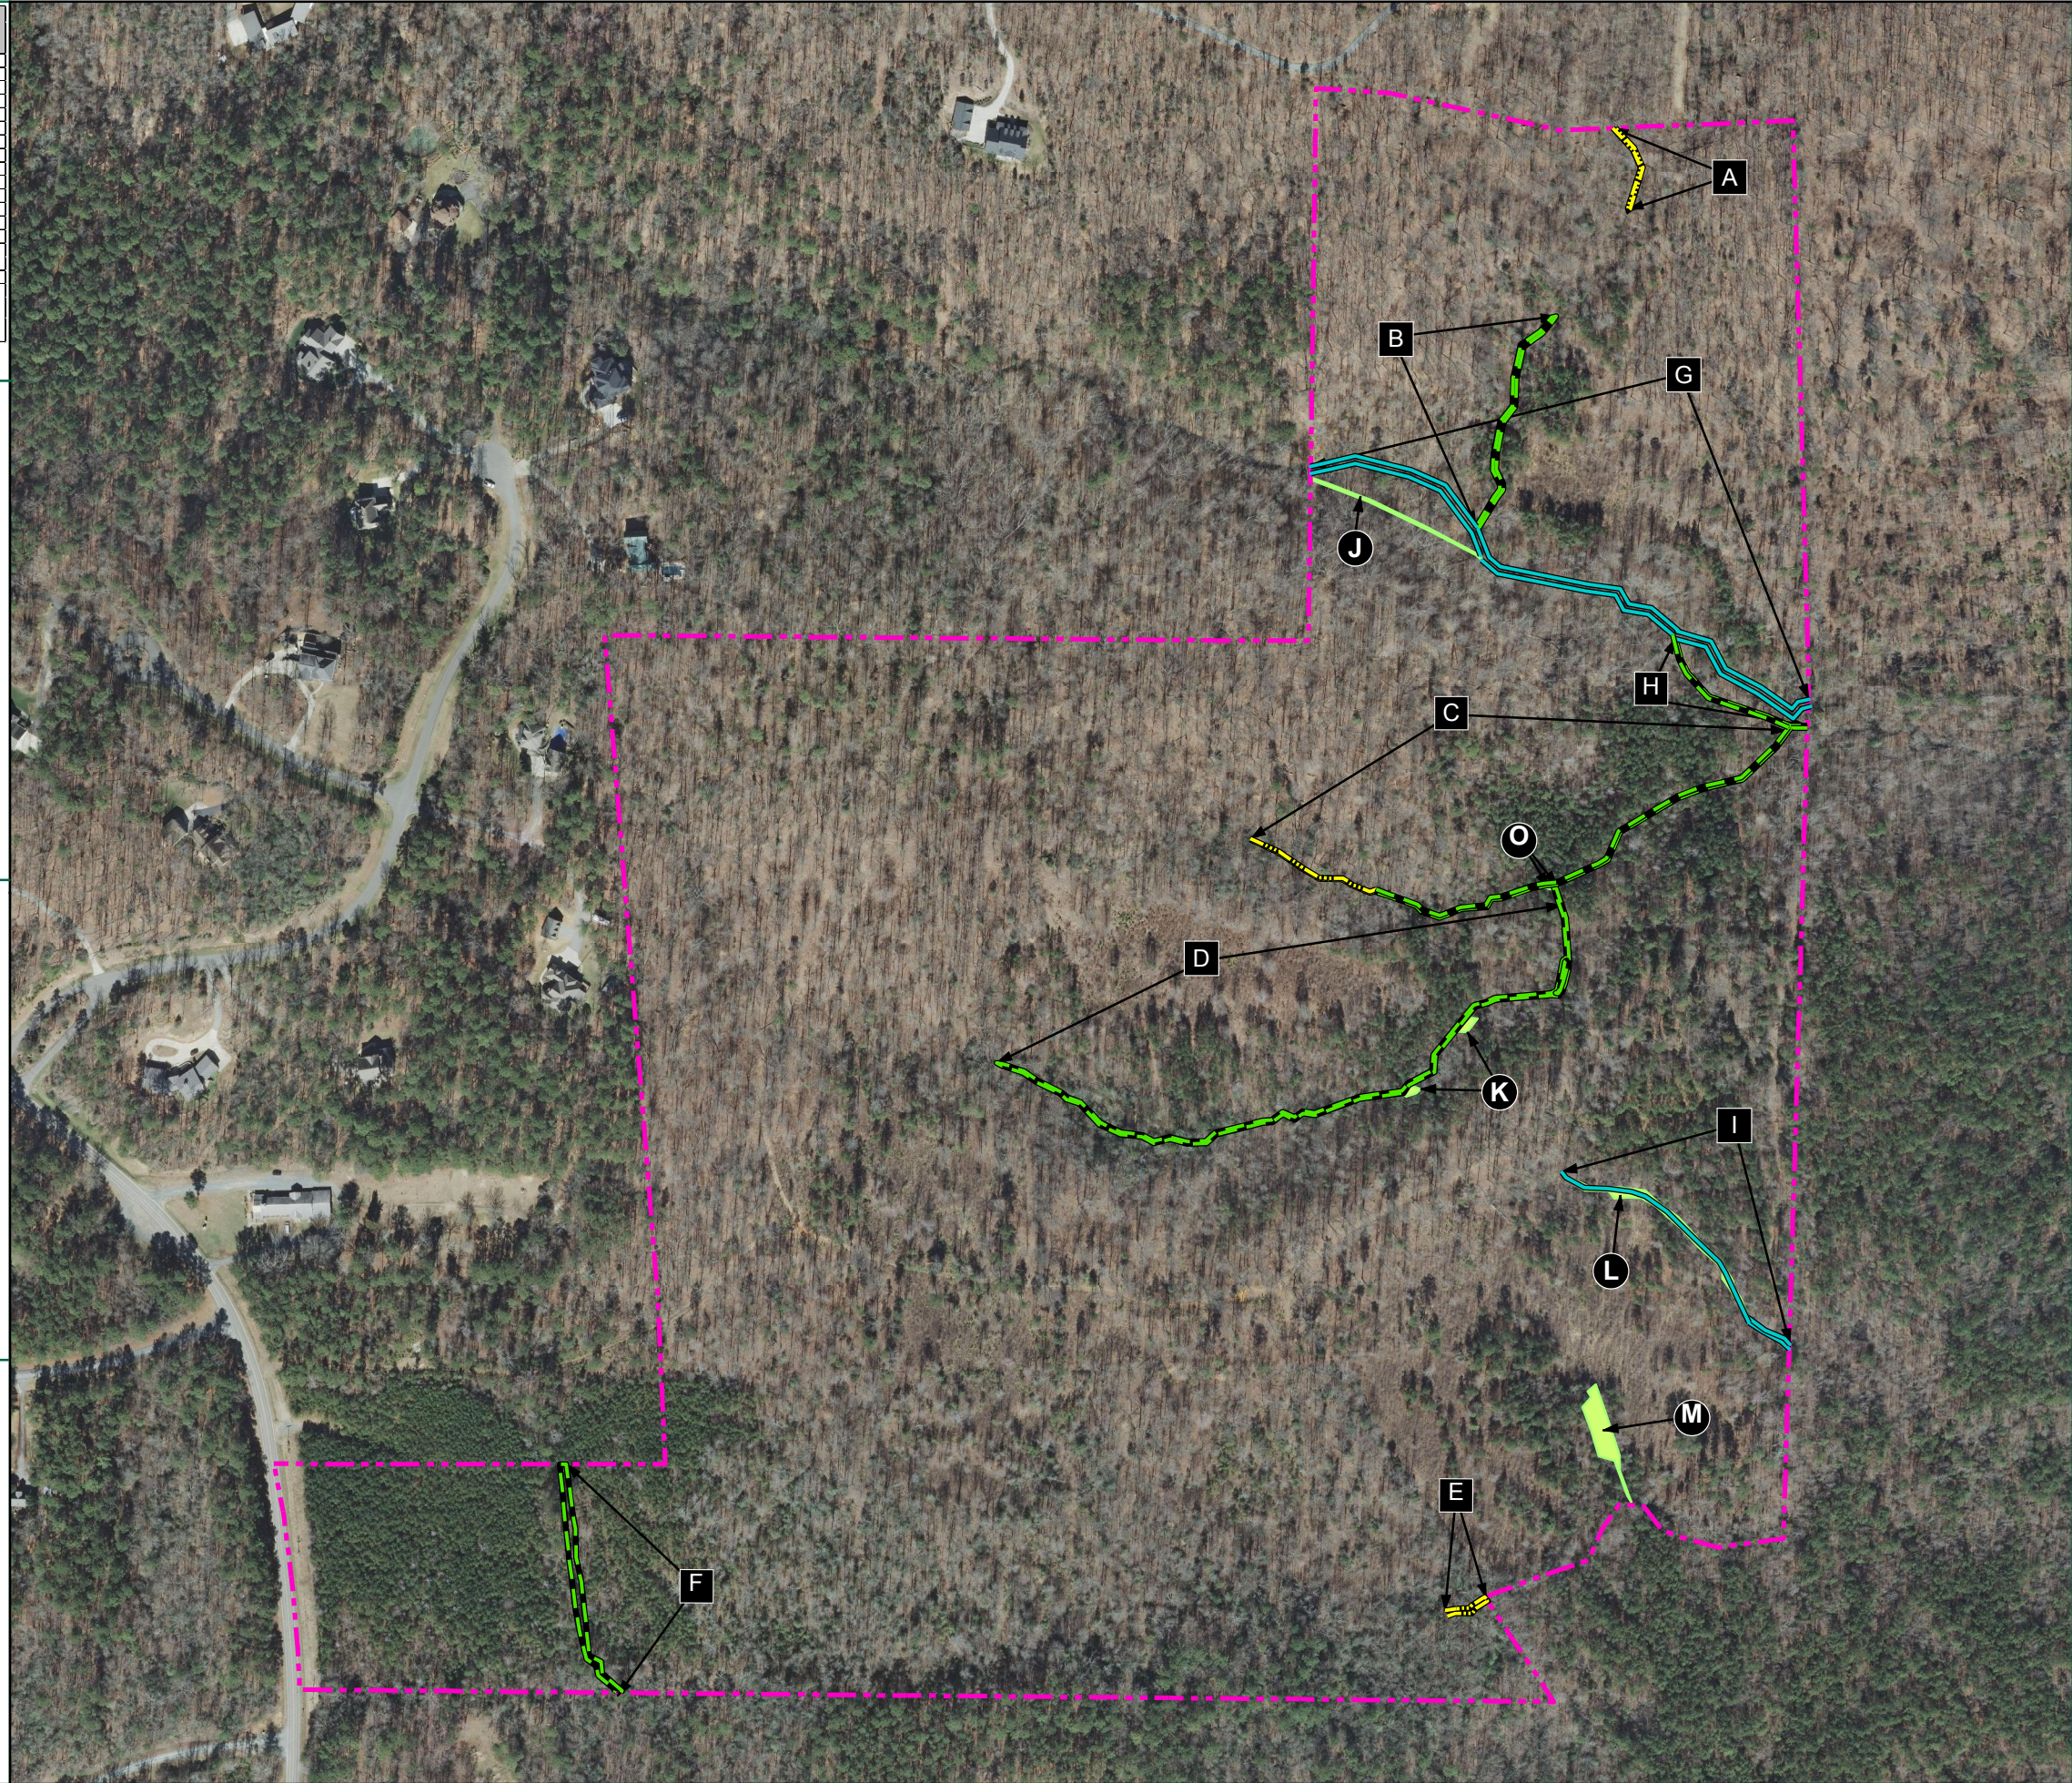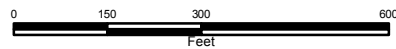

Path: Y:\04\36673-Sunset_Grove\GIS\Wetland Delineation\Wetland Delineation Map.mxd

TIMMONS GROUP

SUNSET GROVE
CHATHAM COUNTY, NORTH CAROLINA

FIGURE 4: DRAFT PRELIMINARY JURISDICTIONAL WATERS OF THE U.S. DELINEATION MAP

THIS DRAWING PREPARED AT THE
CORPORATE OFFICE
1001 Builders Parkway, Suite 300 | Richmond, VA 23225
TEL 804.200.6500 FAX 804.560.7648 www.timmons.com

Site Development | Residential | Infrastructure | Technology | Environmental

REVISION DESCRIPTION

DATE: 11/16/2015

DRAWN BY: B. NORRIS

DESIGNED BY: B. NORRIS

CHECKED BY: S. MITCHELL

SCALE: 1" = 300'

JOB NUMBER: 36673

SHEET NO.: 1 OF 1

These plans and associated documents are the exclusive property of TIMMONS GROUP and may not be reproduced in whole or in part and shall not be used for any purpose whatsoever, inclusive, but not limited to construction, bidding, and/or construction staking without the express written consent of TIMMONS GROUP.