



N.C. GRID (NAD 83)

CHANGE ROAD NAME FROM "BOULDER POINT DRIVE" TO "GRANITE MILL BOULEVARD."

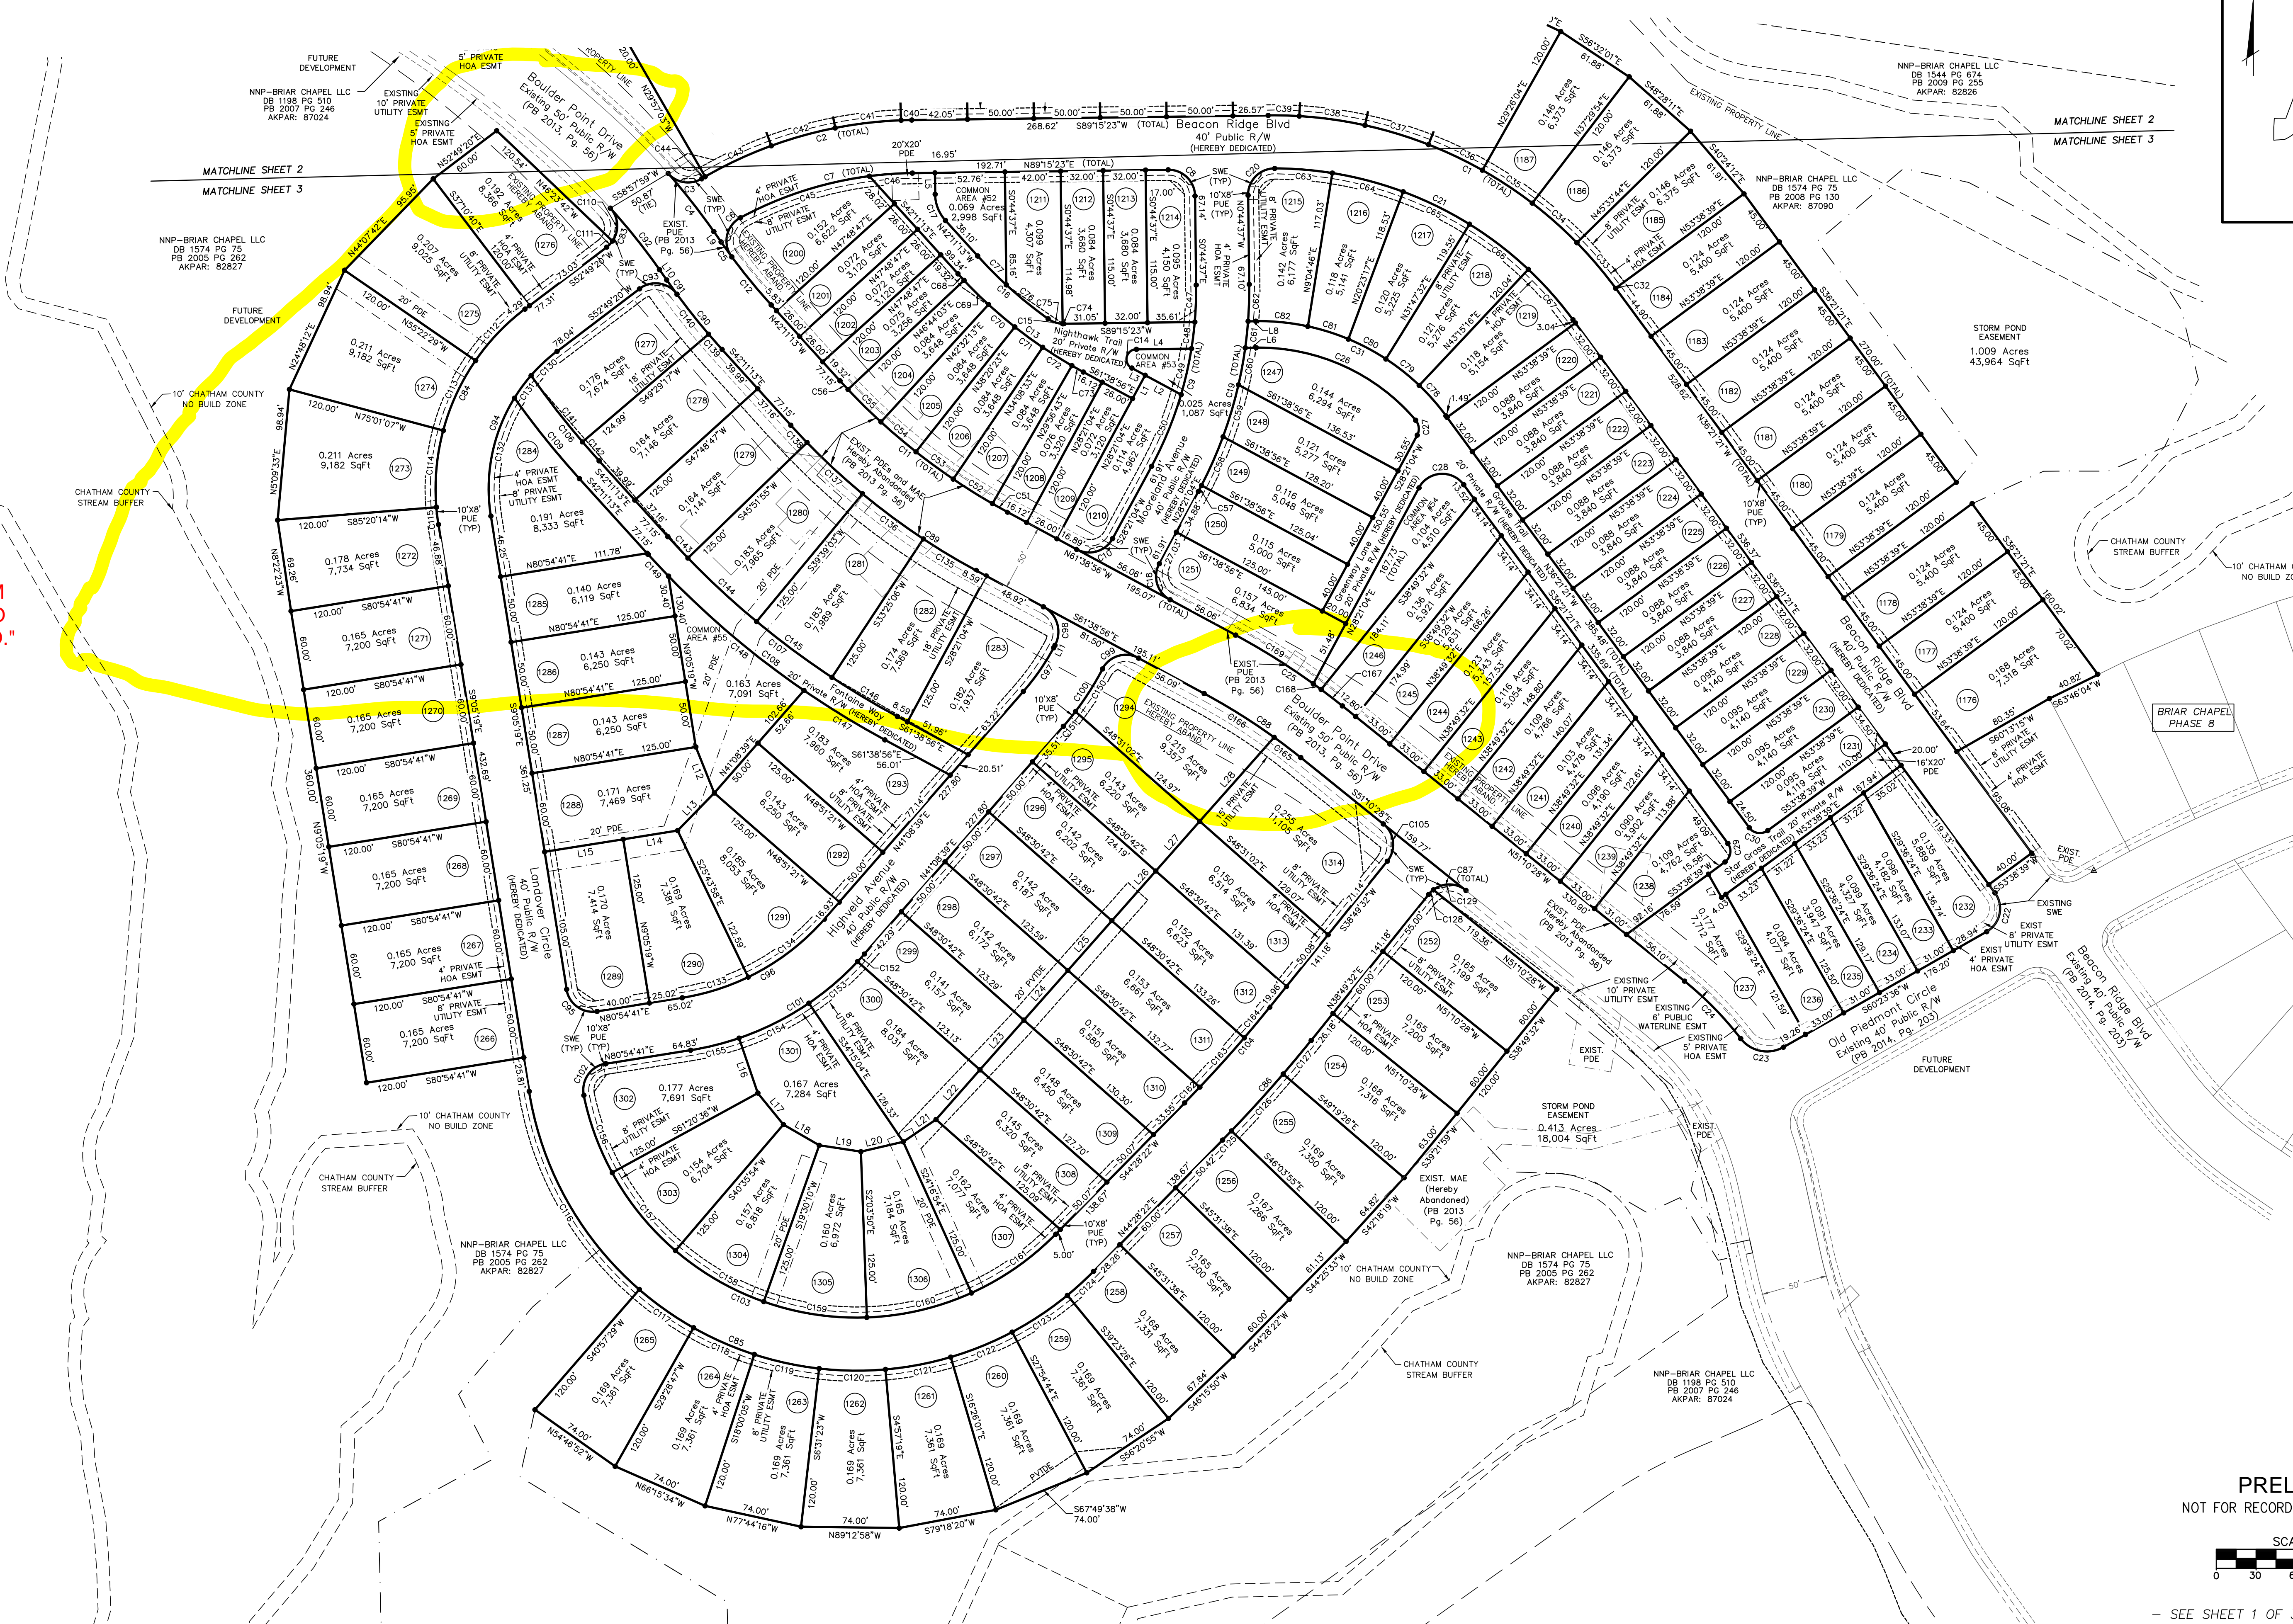

PRELIMINARY PLAT  
NOT FOR RECORDATION, CONVEYANCE, OR SALES

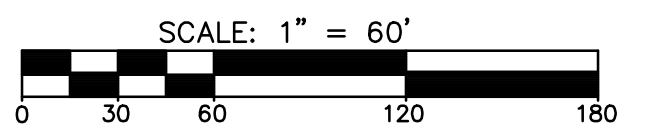

SEE SHEET 1 OF 3 FOR NOTES AND CERTIFICATIONS  
SEE SHEET 2 OF 3 FOR LINE AND CURVE TABLES

DATE	REVISION	INITIAL

**MCKIM & CREED**  
1730 Varsity Drive Suite 500  
Raleigh, North Carolina 27606  
Phone: (919)233-8091, Fax: (919)233-8031  
NC FIRM # 1222  
Internet Site: <http://www.mckimcreed.com>

DATE: \_\_\_\_\_

FINAL SUBDIVISION PLAT, EASEMENT AND RIGHT-OF-WAY DEDICATION  
OF  
**BRIAR CHAPEL DEVELOPMENT-PHASE 9**  
FOR  
**NNP-BRIAR CHAPEL, LLC**  
DATE: 12/12/2014 SCALE: 1" = 60'  
BALDWIN TOWNSHIP CHATHAM COUNTY NORTH CAROLINA

PROJECT #: 027350096  
PROJ. SVYR: DSC  
DRAWN BY: JRC  
FIELD BK.:  
COMP. FILE: VB101-027350096.dwg  
SHEET #: 3 OF 3  
DWG. #: R.1.4.1.428